



REVISION	NO

Date: 01/28/25
 Scale:
 3/32" = 1'-0"
 By: Author
 Project No:
 2501

A-4.01

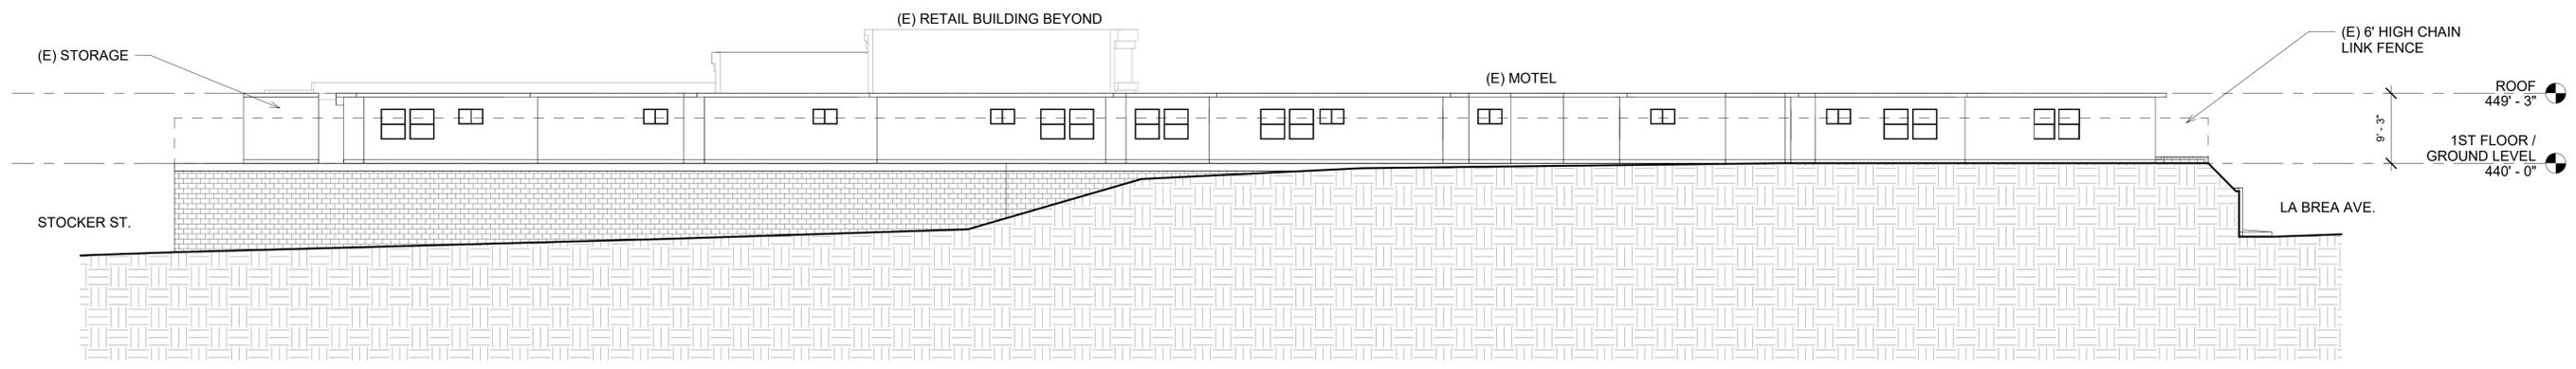

WEST ELEVATION SCALE: 3/32" = 1'-0" 2

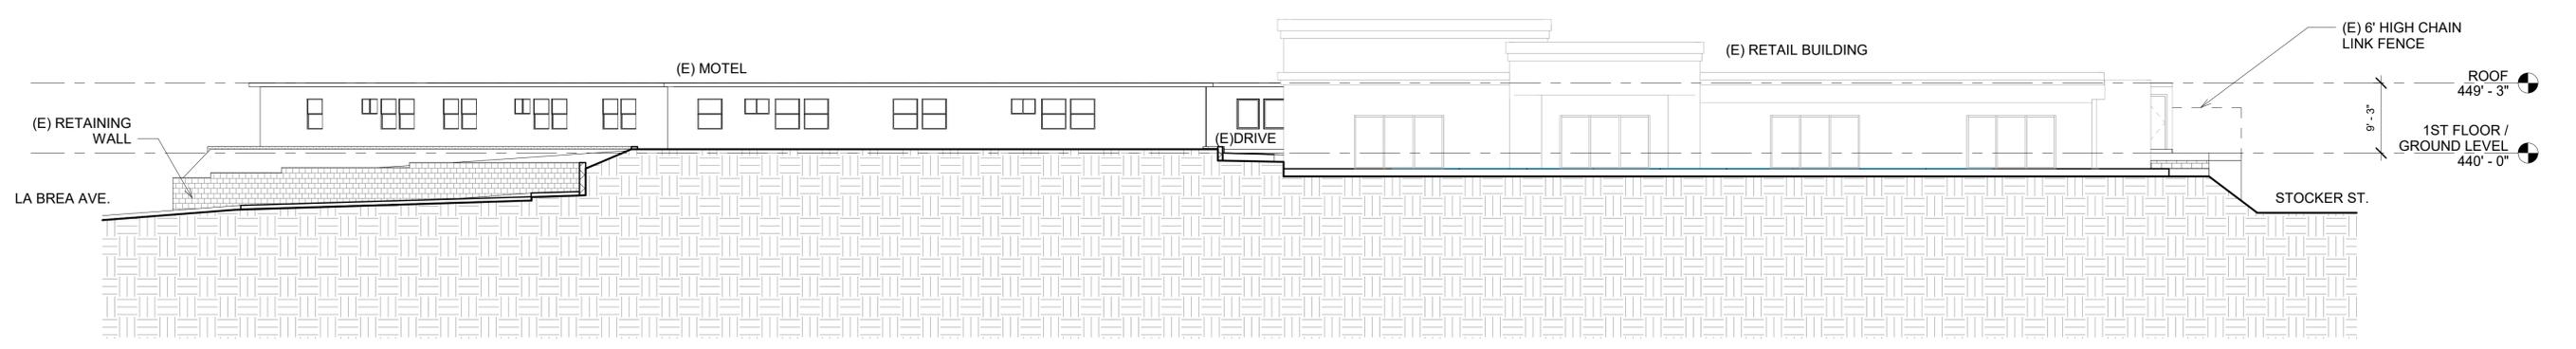

EAST ELEVATION SCALE: 3/32" = 1'-0" 1

