



NORTH SIDE YARD




STREET VIEW LOOKING WEST



REAR YARD VIEW LOOKING NORTH

ROBERT MAHLEBASHIAN
ARCHITECT

626-227-4463
mahlebashian@att.net

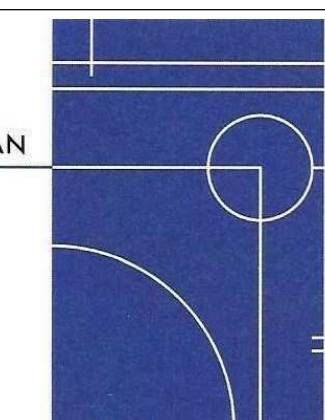

ADDITION TO SINGLE FAMILY RESIDENCE

[illegible]


TANG RESIDENCE

5548 N. WILLARD
AVE


EXISTING PHOTOS

Project number	Project Number
Date	Issue Date
Drawn by	Reviewed by
Checked by	Reviewed by

A01

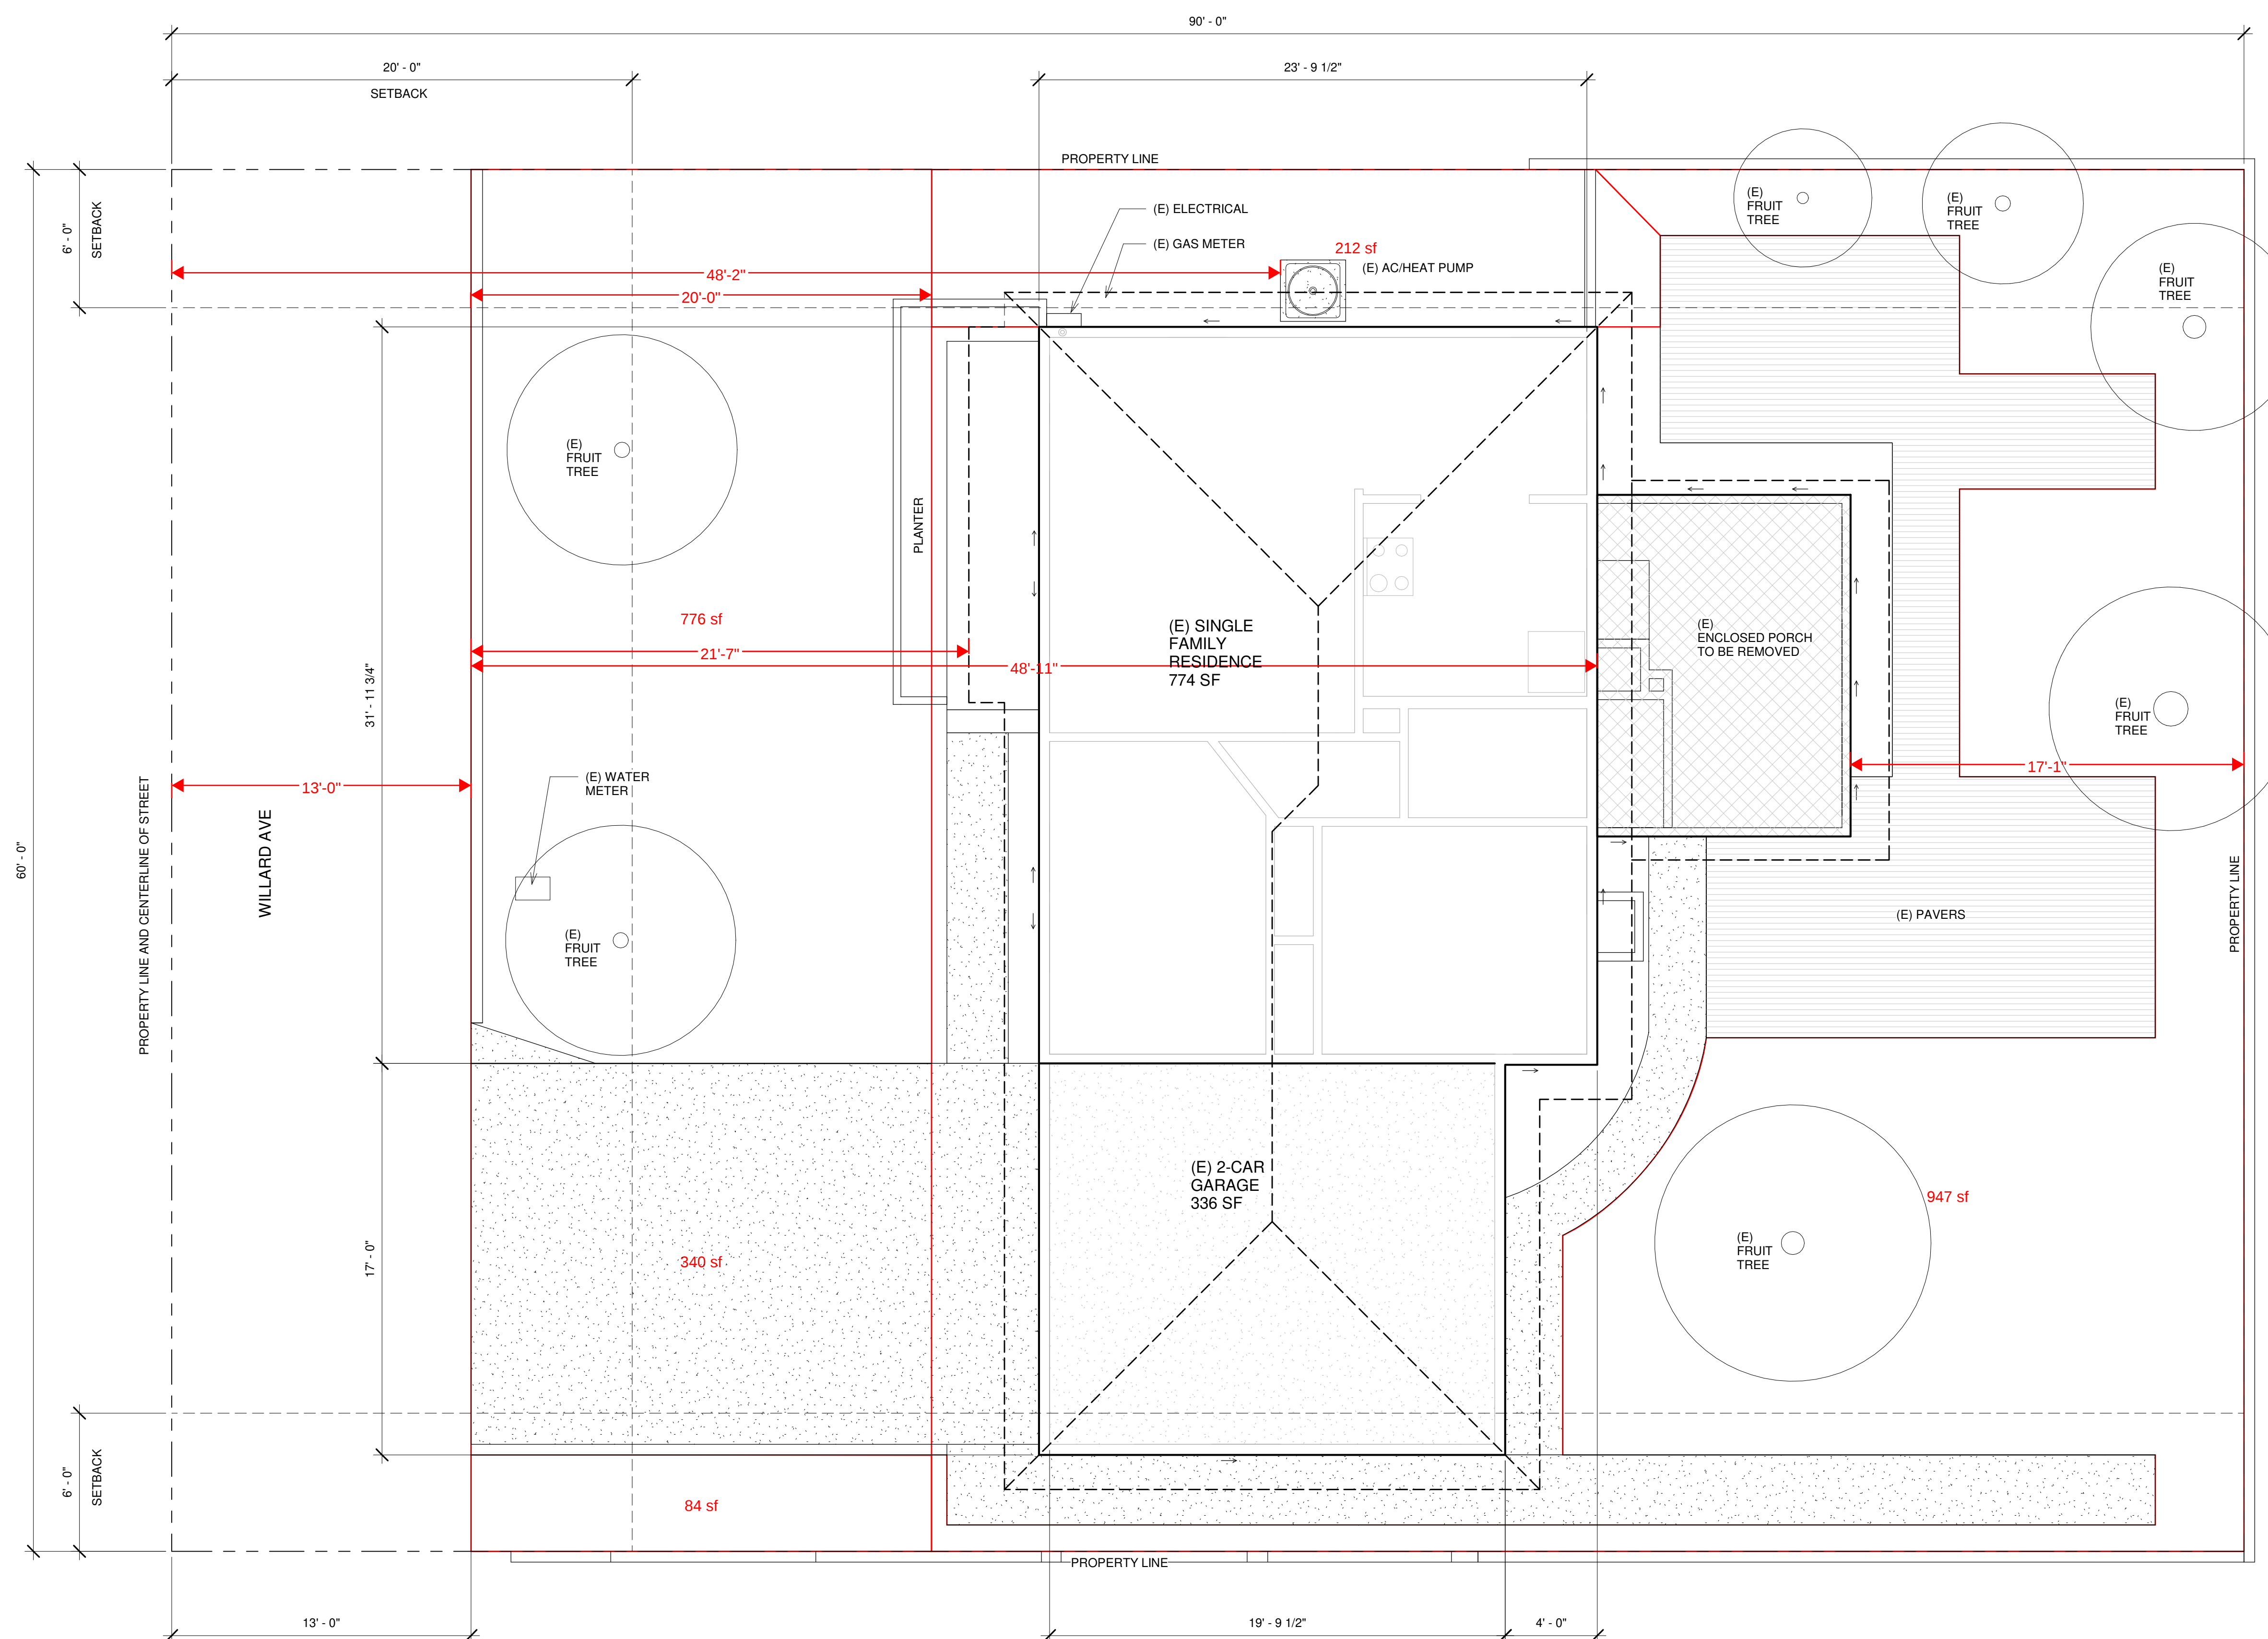


① EXISTING SITE PLAN
1/4" = 1'-0"

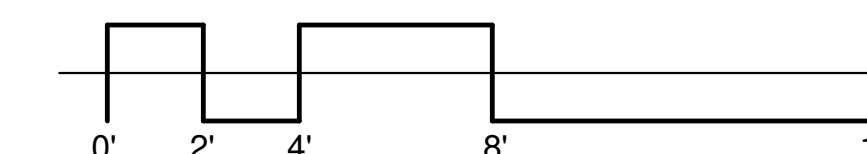

ROBERT MAHLEBASHIAN
ARCHITECT

626-227-4463
mahlebashian@att.net

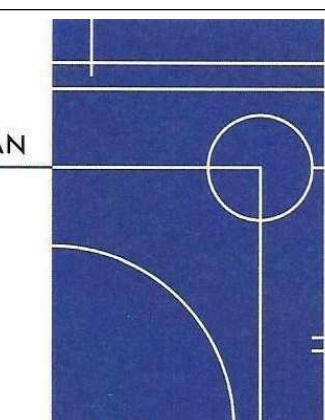

ADDITION TO
EXISTING SINGLE
FAMILY RESIDENCE

[illegible]

TANG RESIDENCE

5548 N. WILLARD
AVE


EXISTING SITE PLAN

Project number	Project Number
Date	Issue Date
Drawn by	RM
Checked by	RM

C1

ROBERT MAHLEBASHIAN
ARCHITECT

626-227-4463
mahlebashian@att.net

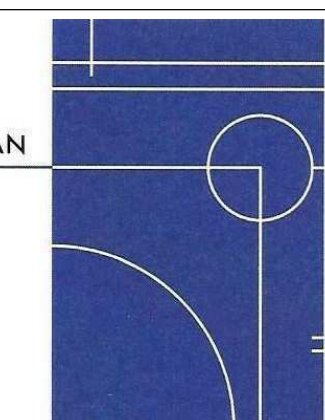

ADDITION TO
SINGLE FAMILY
RESIDENCE

[illegible]


TANG RESIDENCE

5548 N. WILLARD
AVE


PROPOSED SITE PLAN

Project number	Project Number
Date	Issue Date
Drawn by	RM
Checked by	RM

C1.1

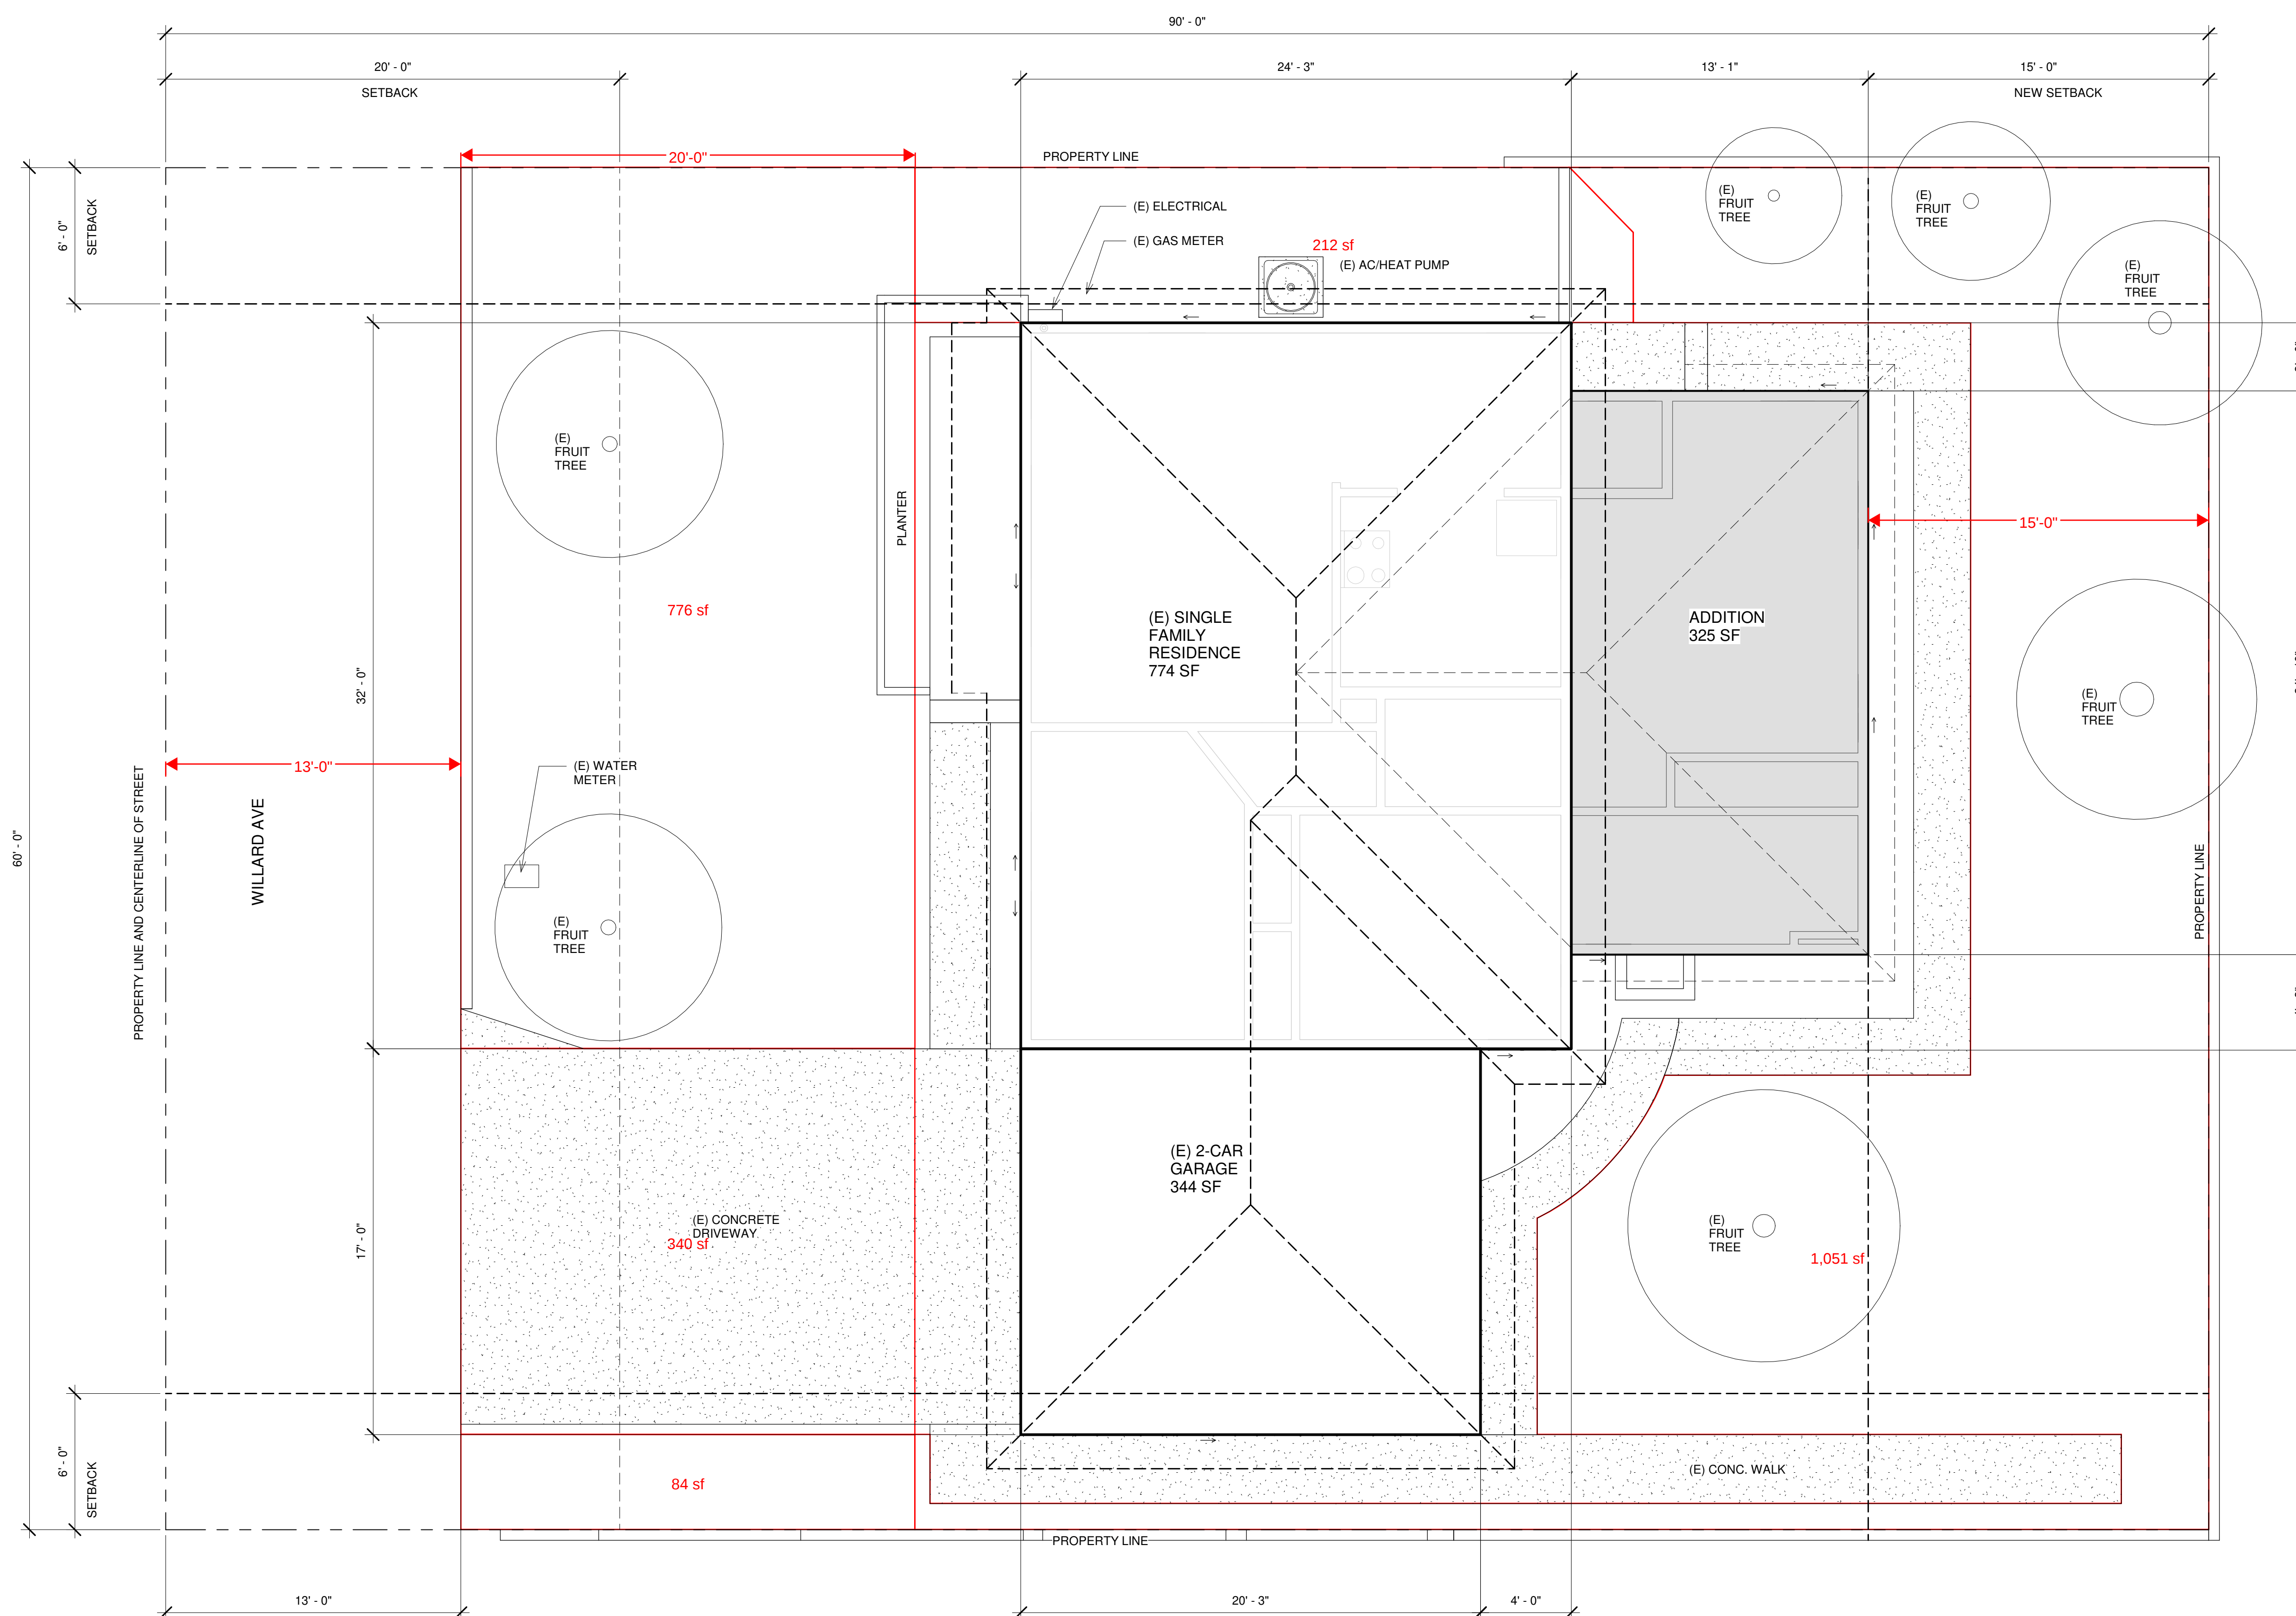


1 PROPOSED SITE PLAN
1/4" = 1'-0"

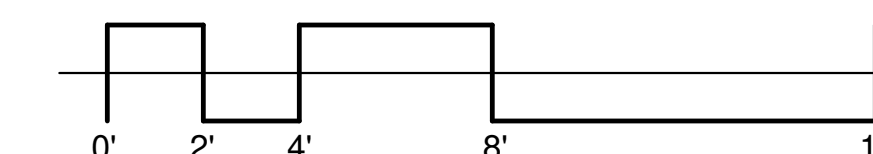

ROBERT MAHLEBASHIAN
ARCHITECT

626-227-4463
mahlebashian@att.net

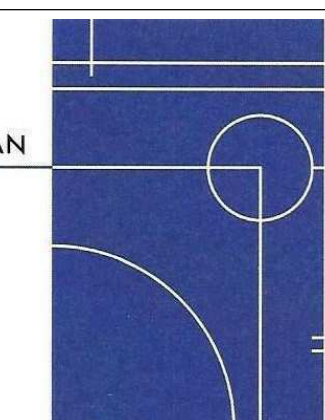

ADDITION TO
EXISTING SINGLE
FAMILY RESIDENCE

[illegible]


TANG RESIDENCE

5548 N. WILLARD
AVE


EXISTING FLOOR
PLAN


Project number	Project Number
Date	Issue Date
Drawn by	RM
Checked by	RM

A1

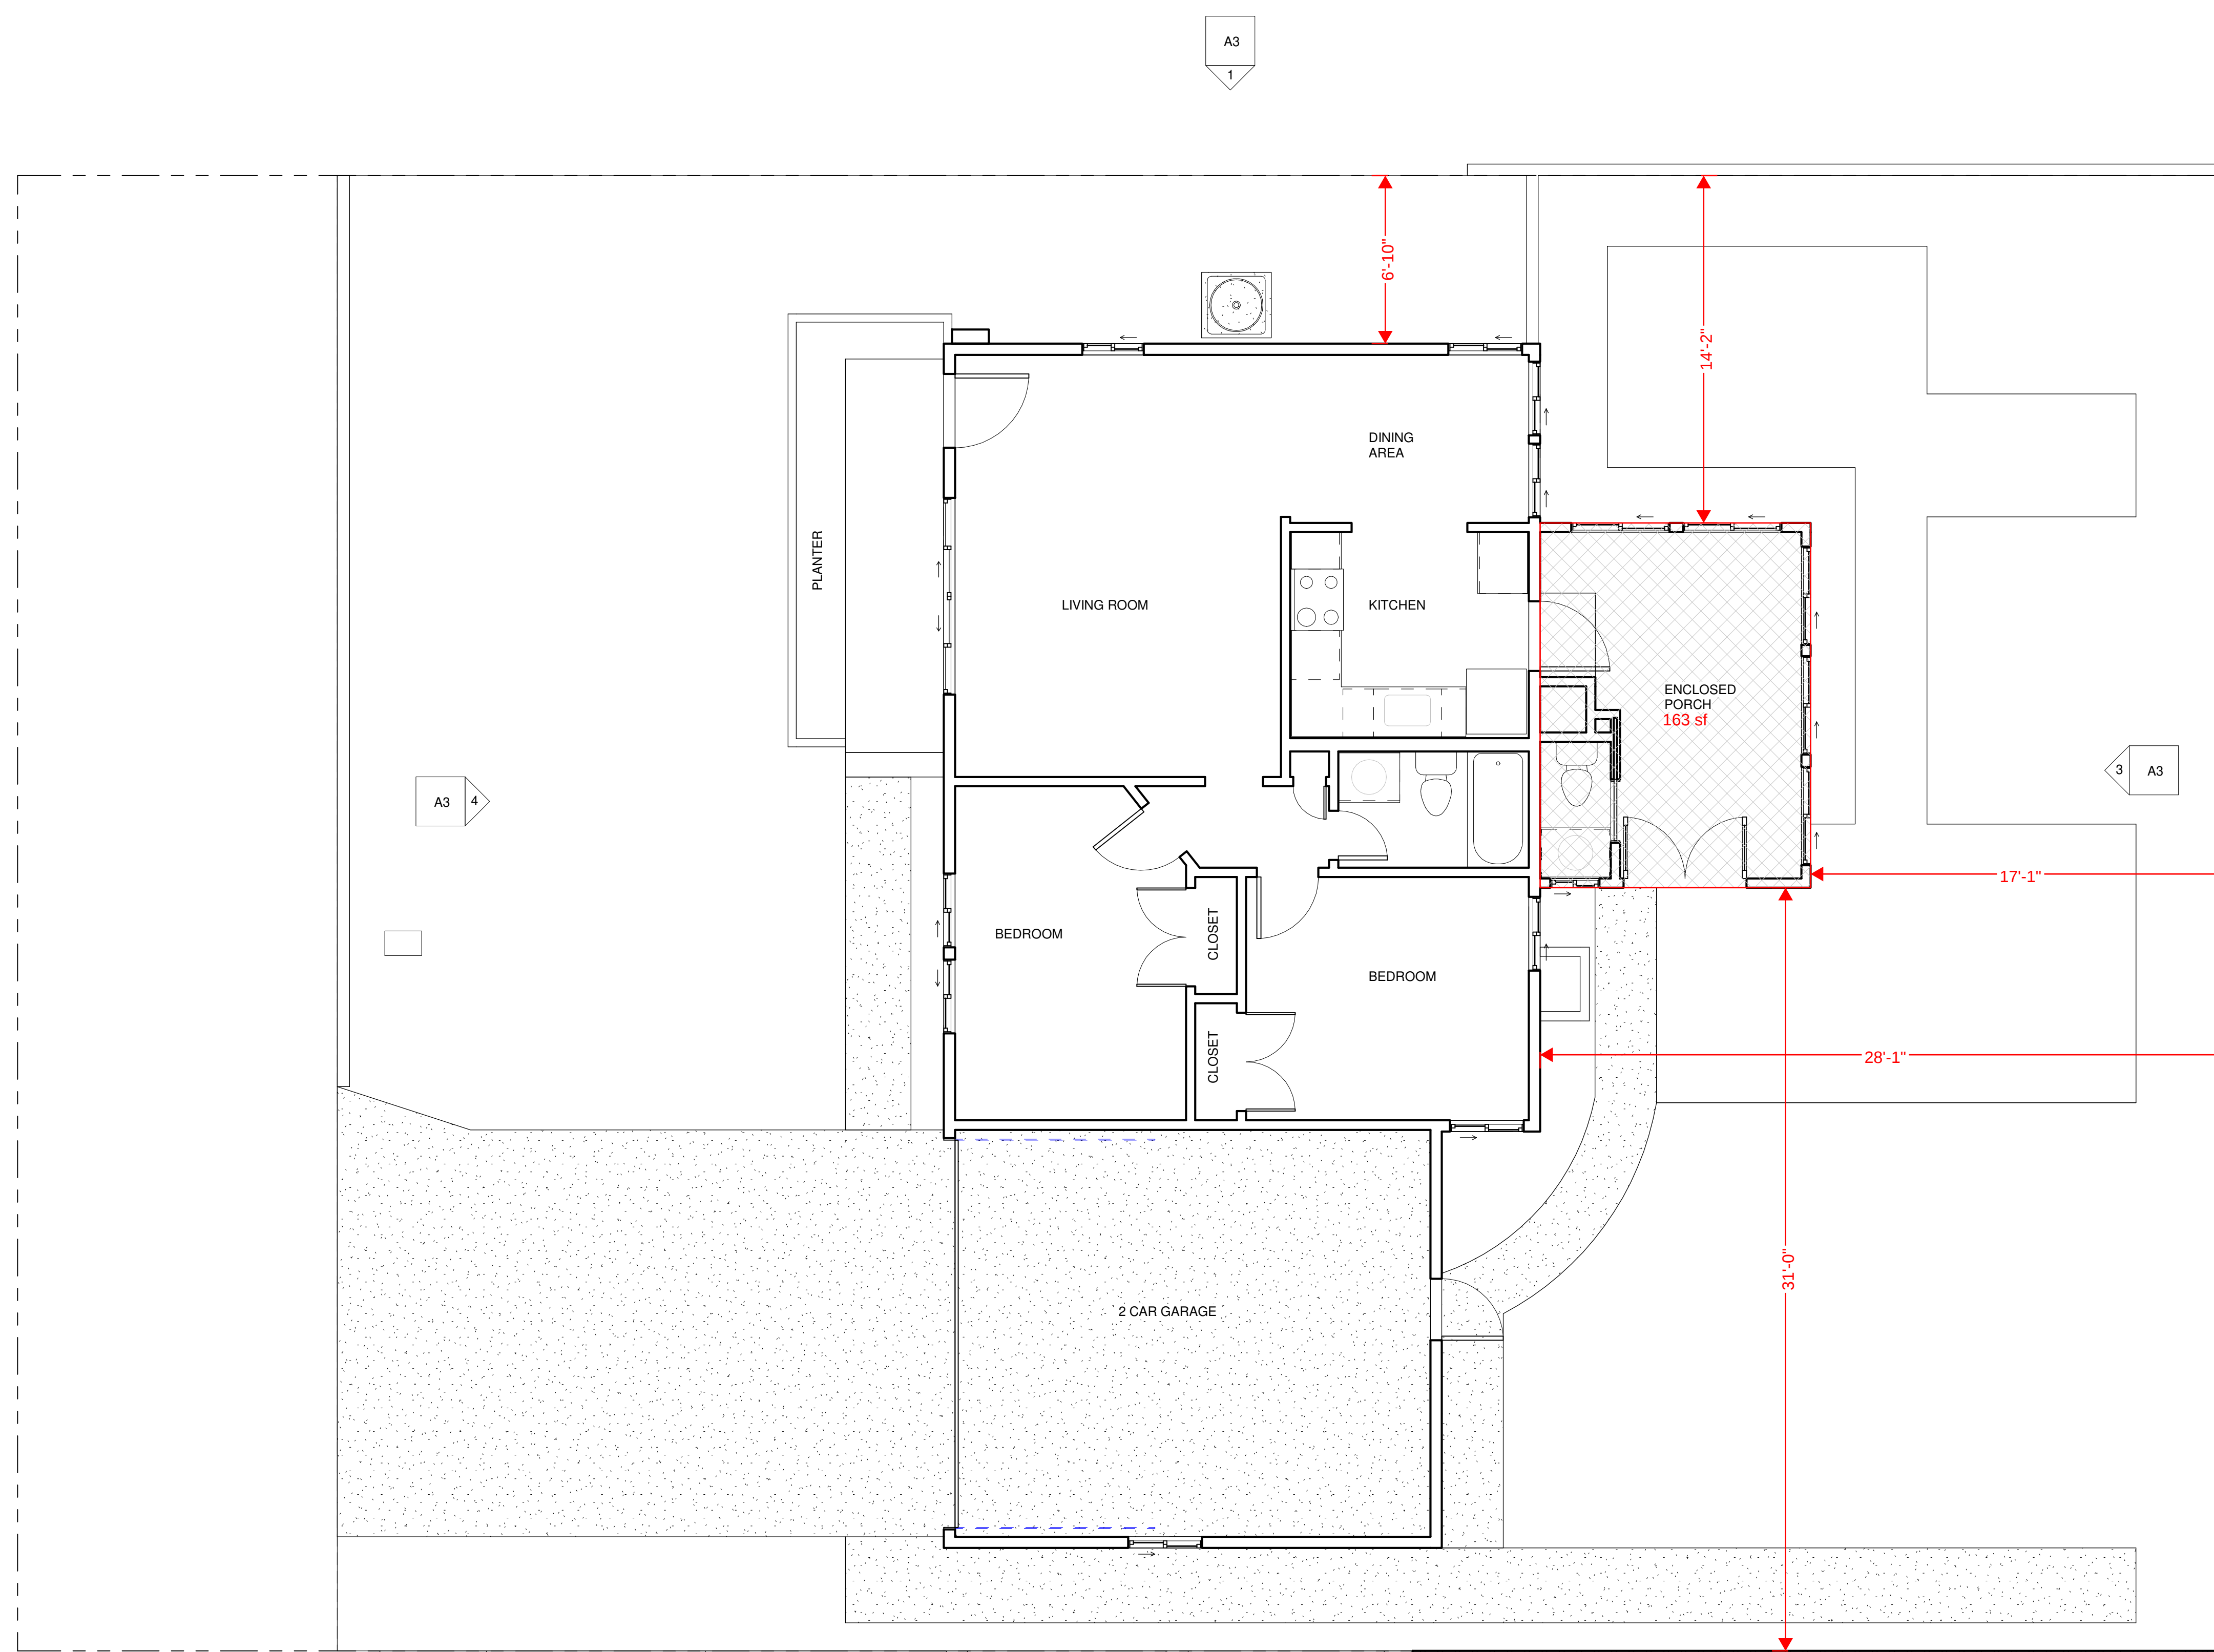


○ First Floor
1/4" = 1'-0"

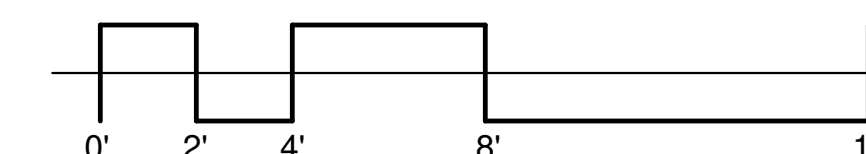

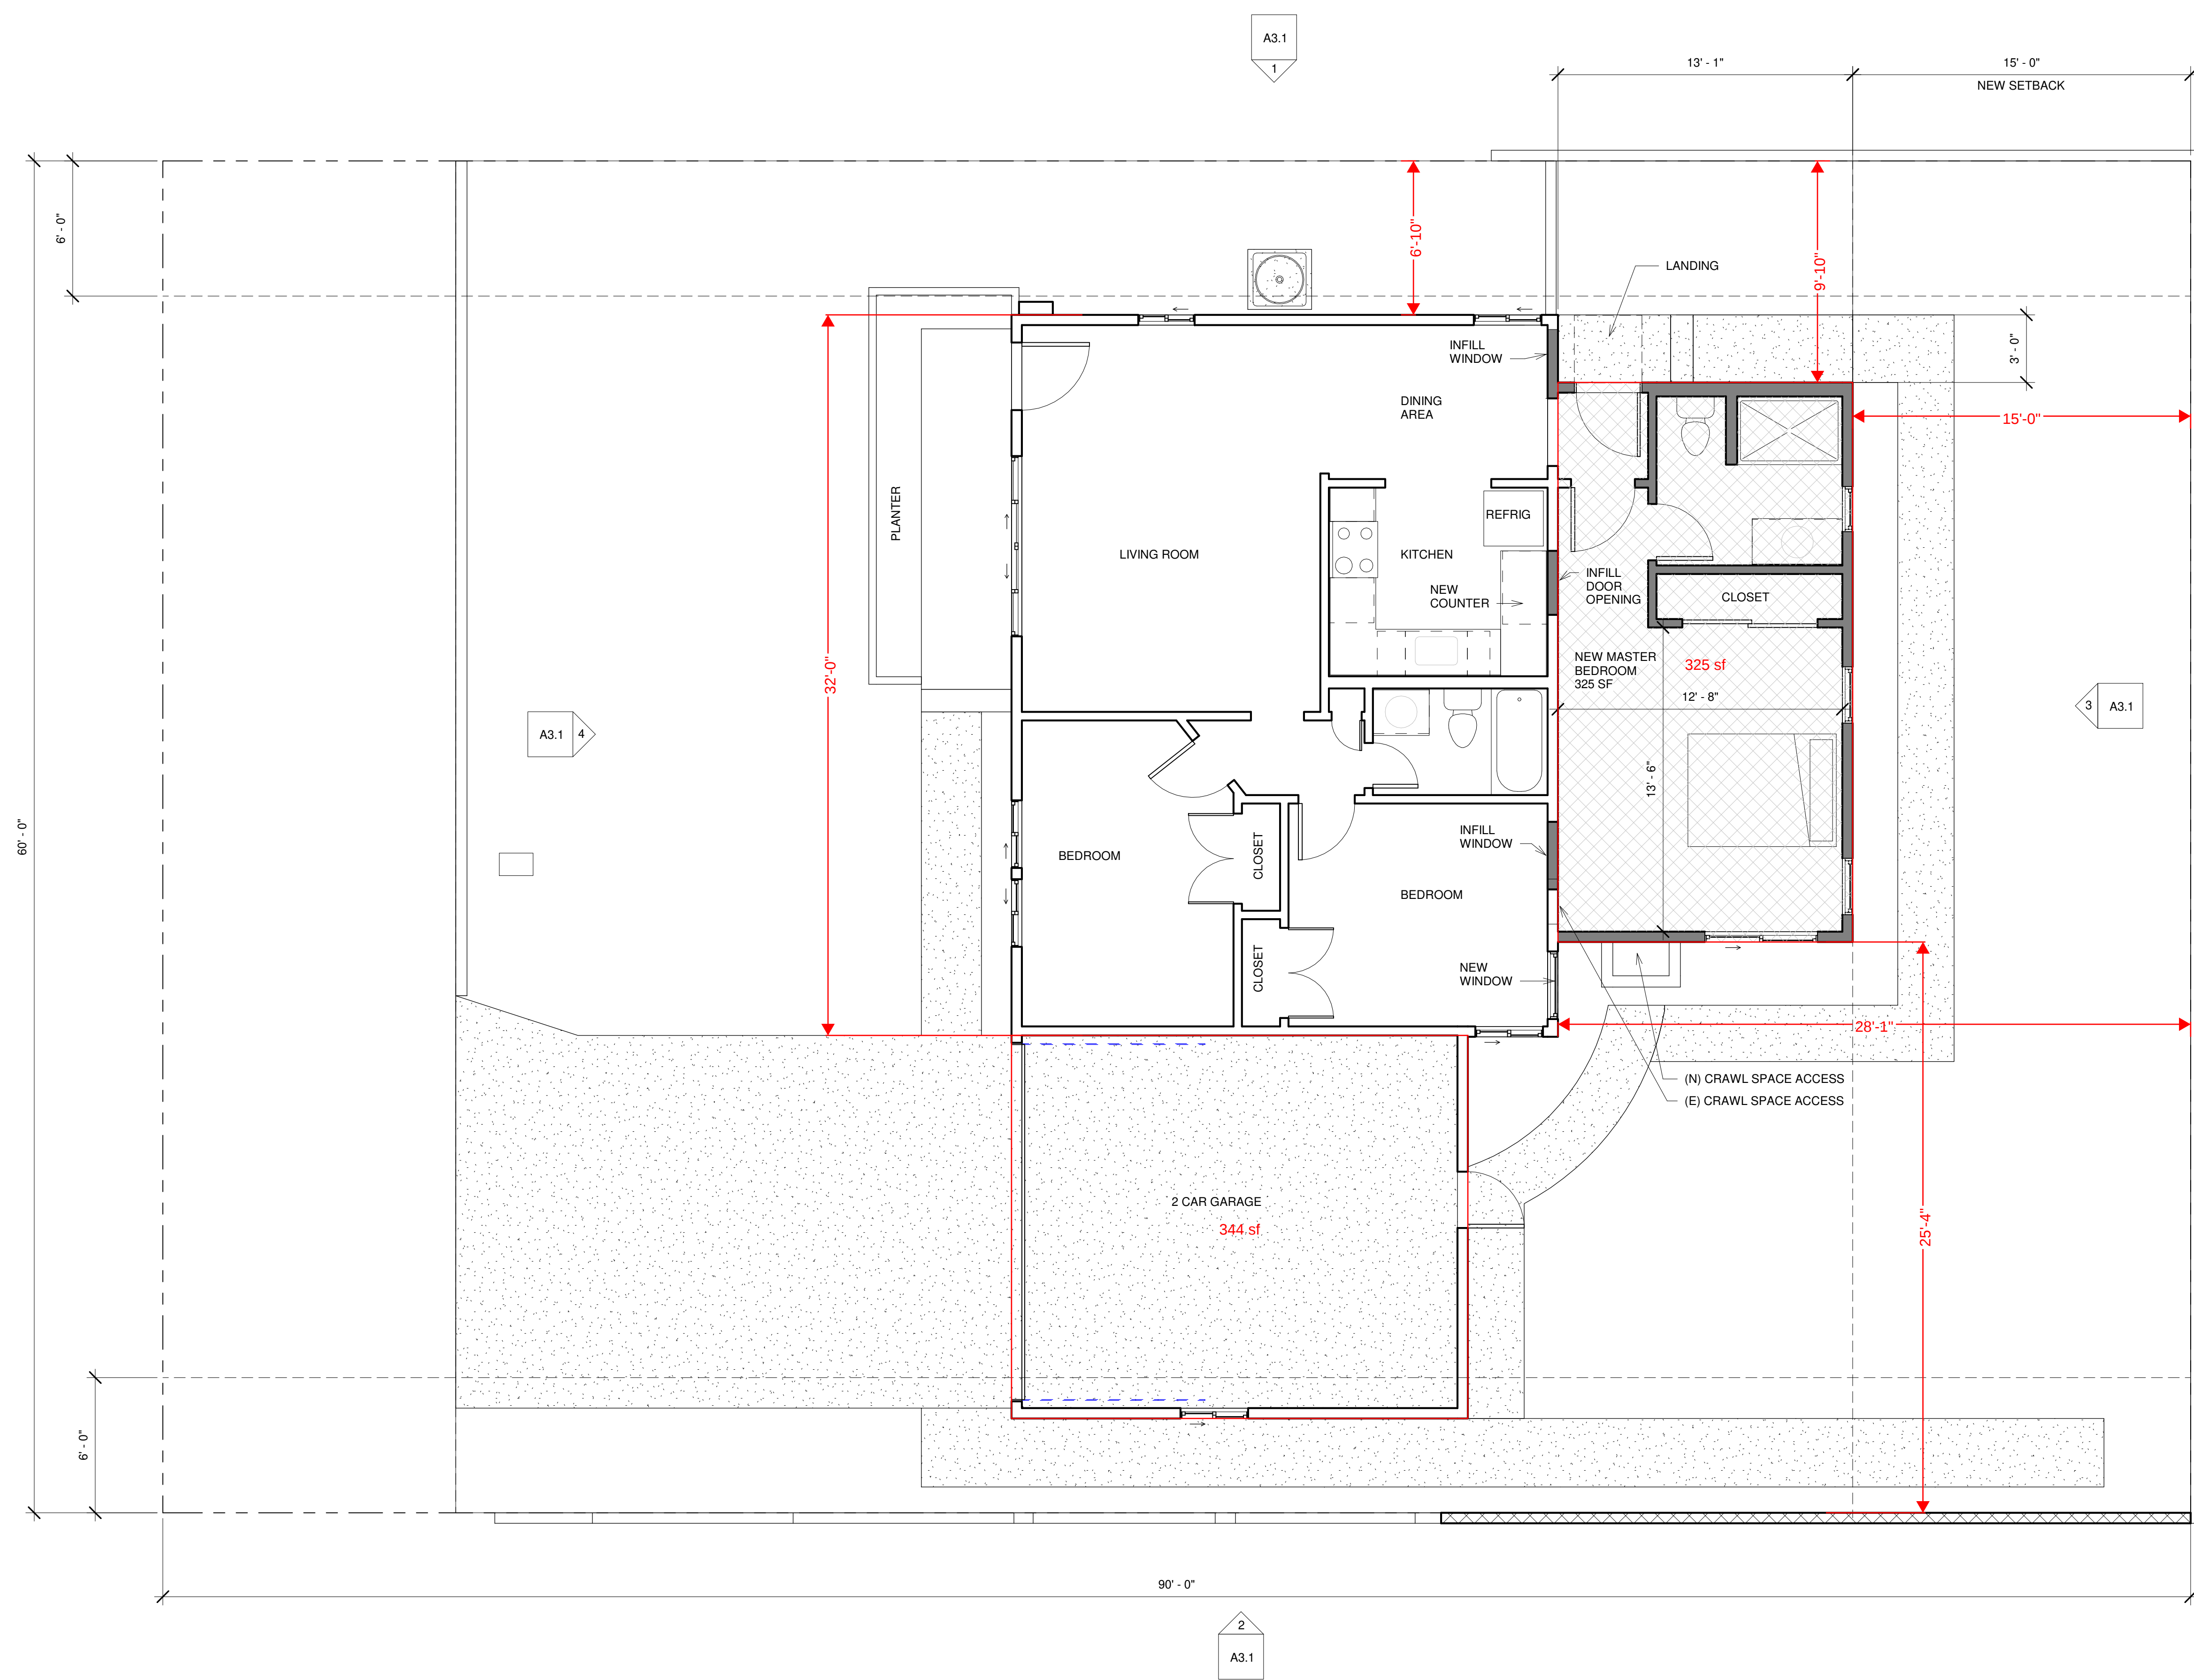


1 PROPOSED FLOOR PLAN
1/4" = 1'-0"

NORTH

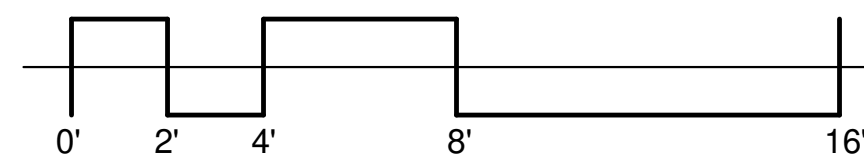A circular north arrow with a vertical line pointing upwards and a horizontal line across the middle, forming a crosshair. The word "NORTH" is written above the circle.

ROBERT MAHLEBASHIAN
ARCHITECT

626-227-4463
mahlebashian@att.net

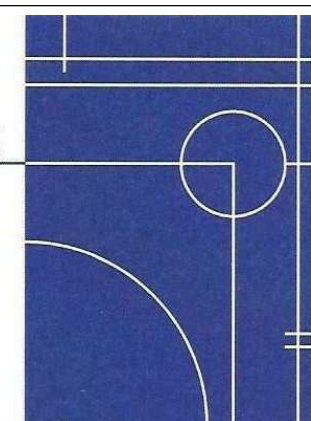

ADDITION TO SINGLE FAMILY RESIDENCE

[illegible]

TANG RESIDENCE



5548 N. WILLARD
AVE

PROPOSED FLOOR PLAN

Project number	Project Number
Date	Issue Date
Drawn by	RM
Checked by	RM

A1.1


Scale	1/4" = 1'-0"
-------	--------------

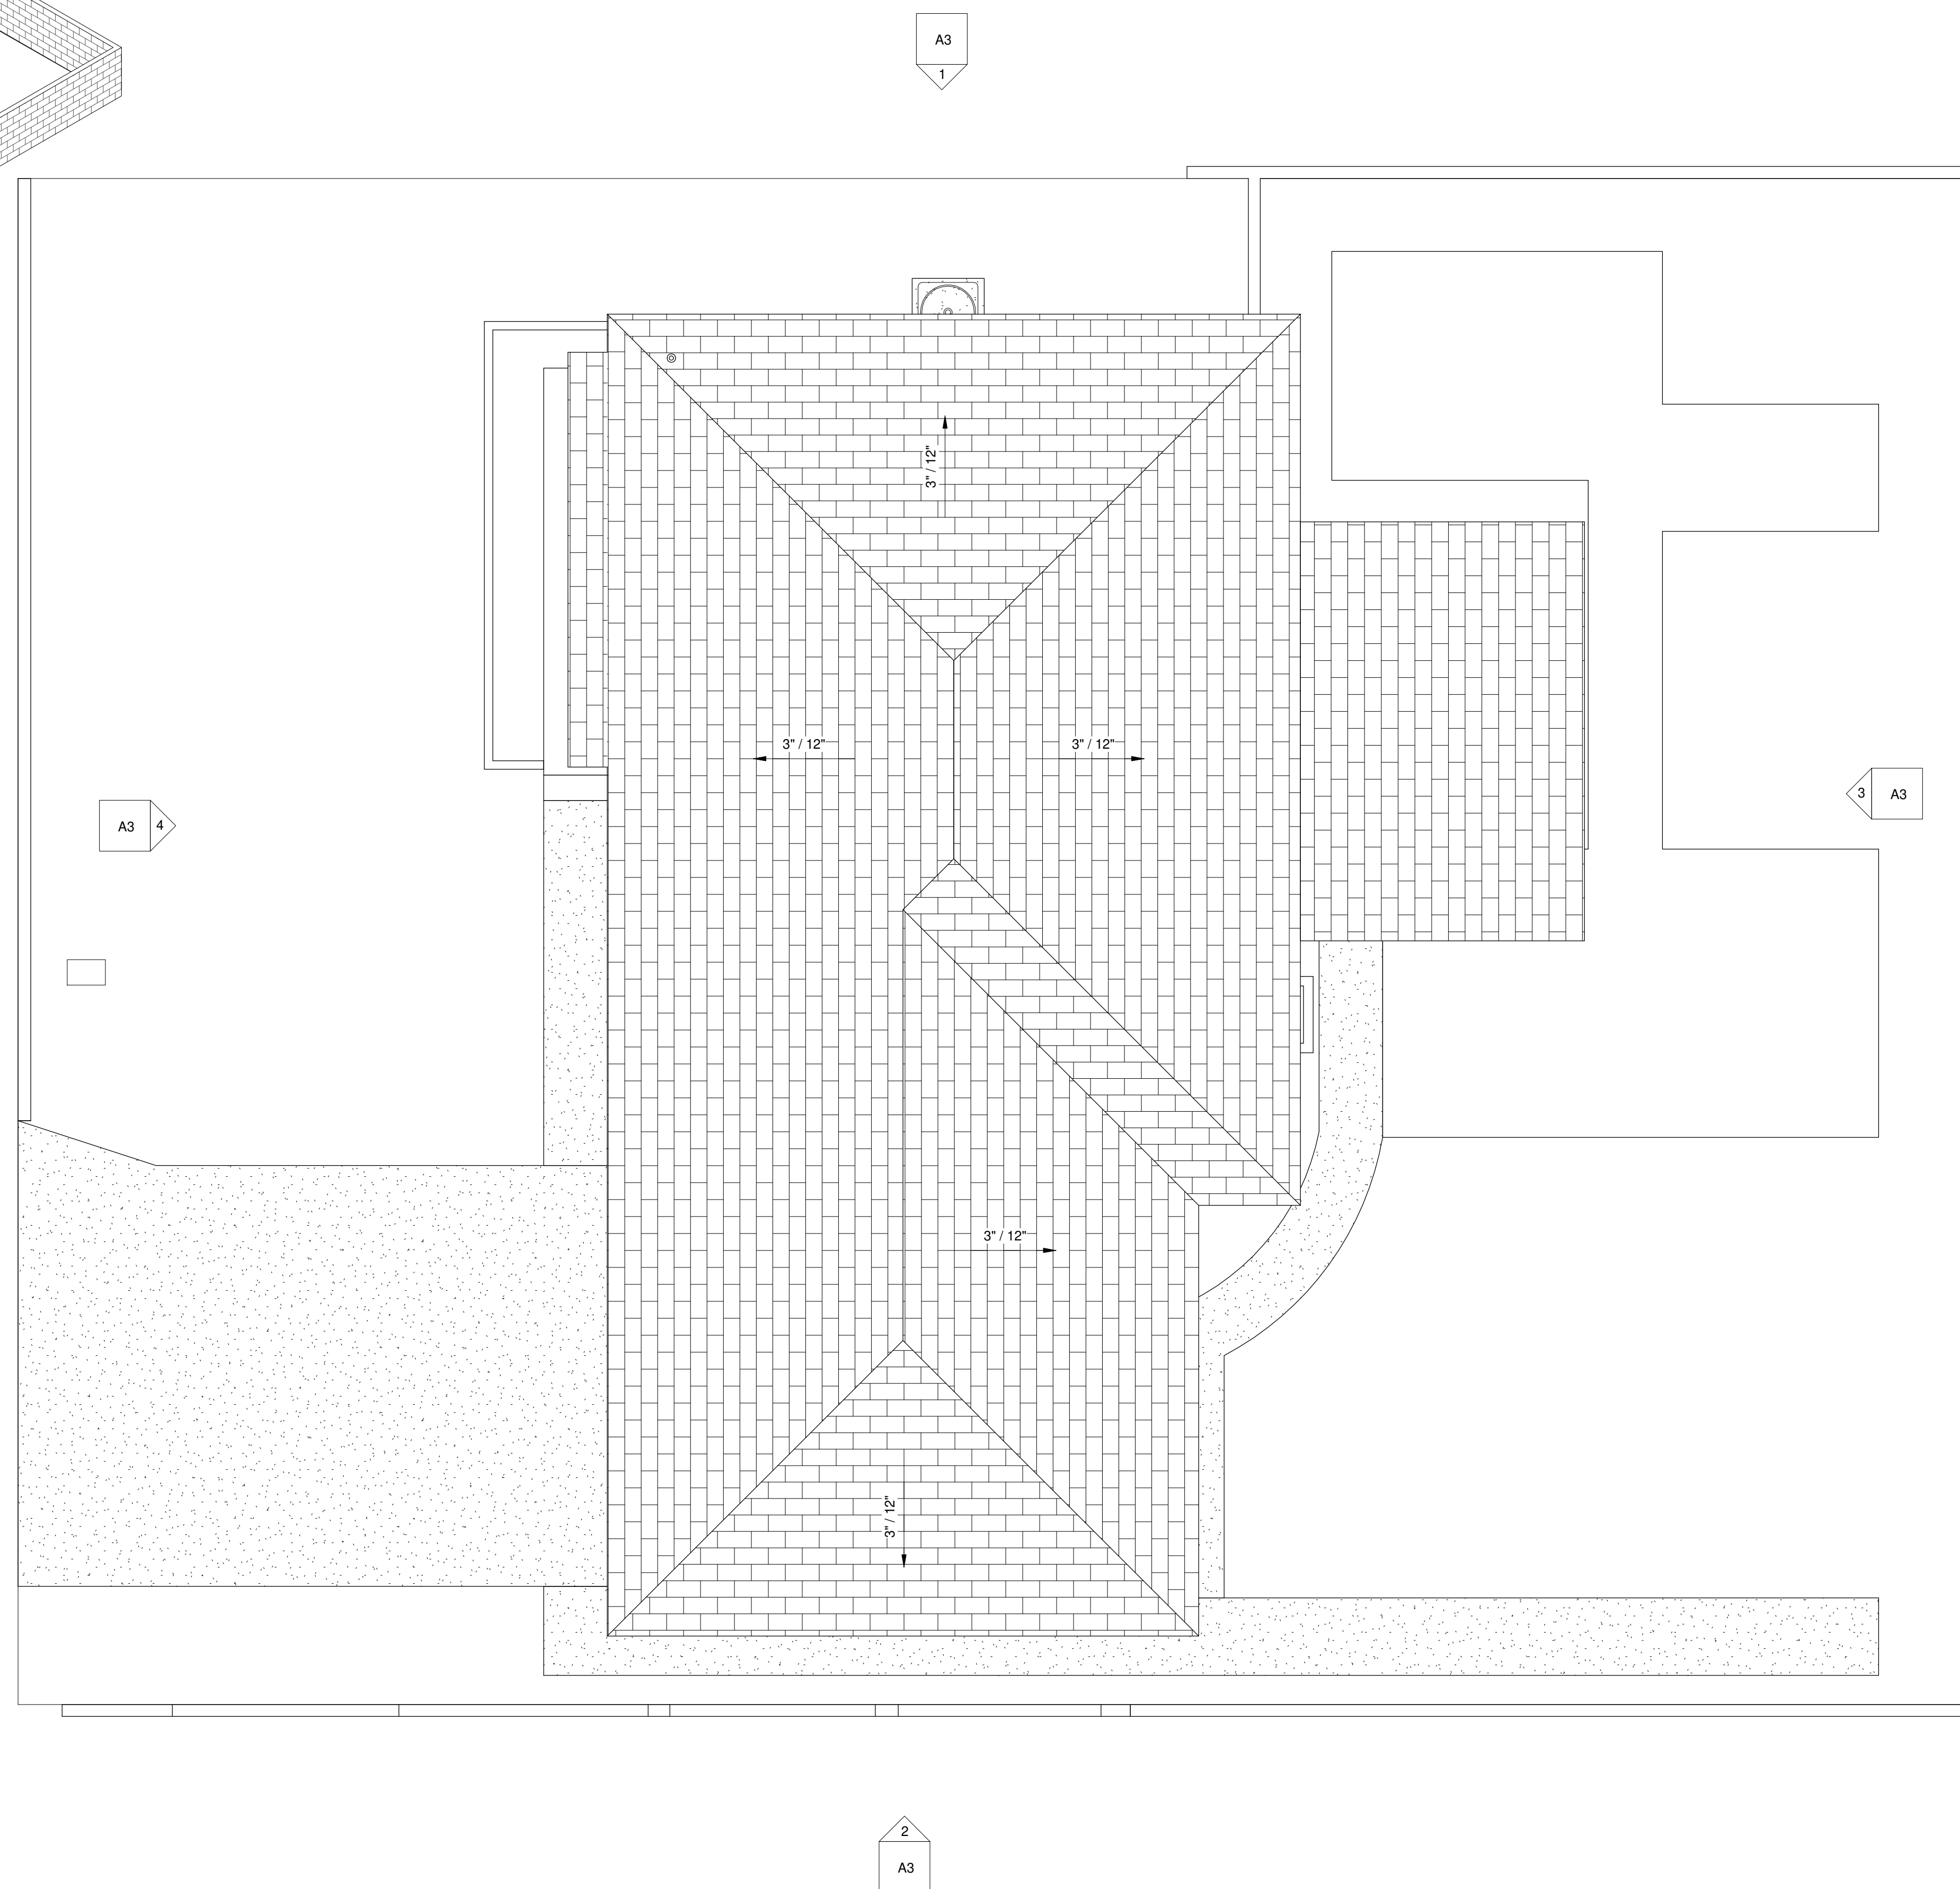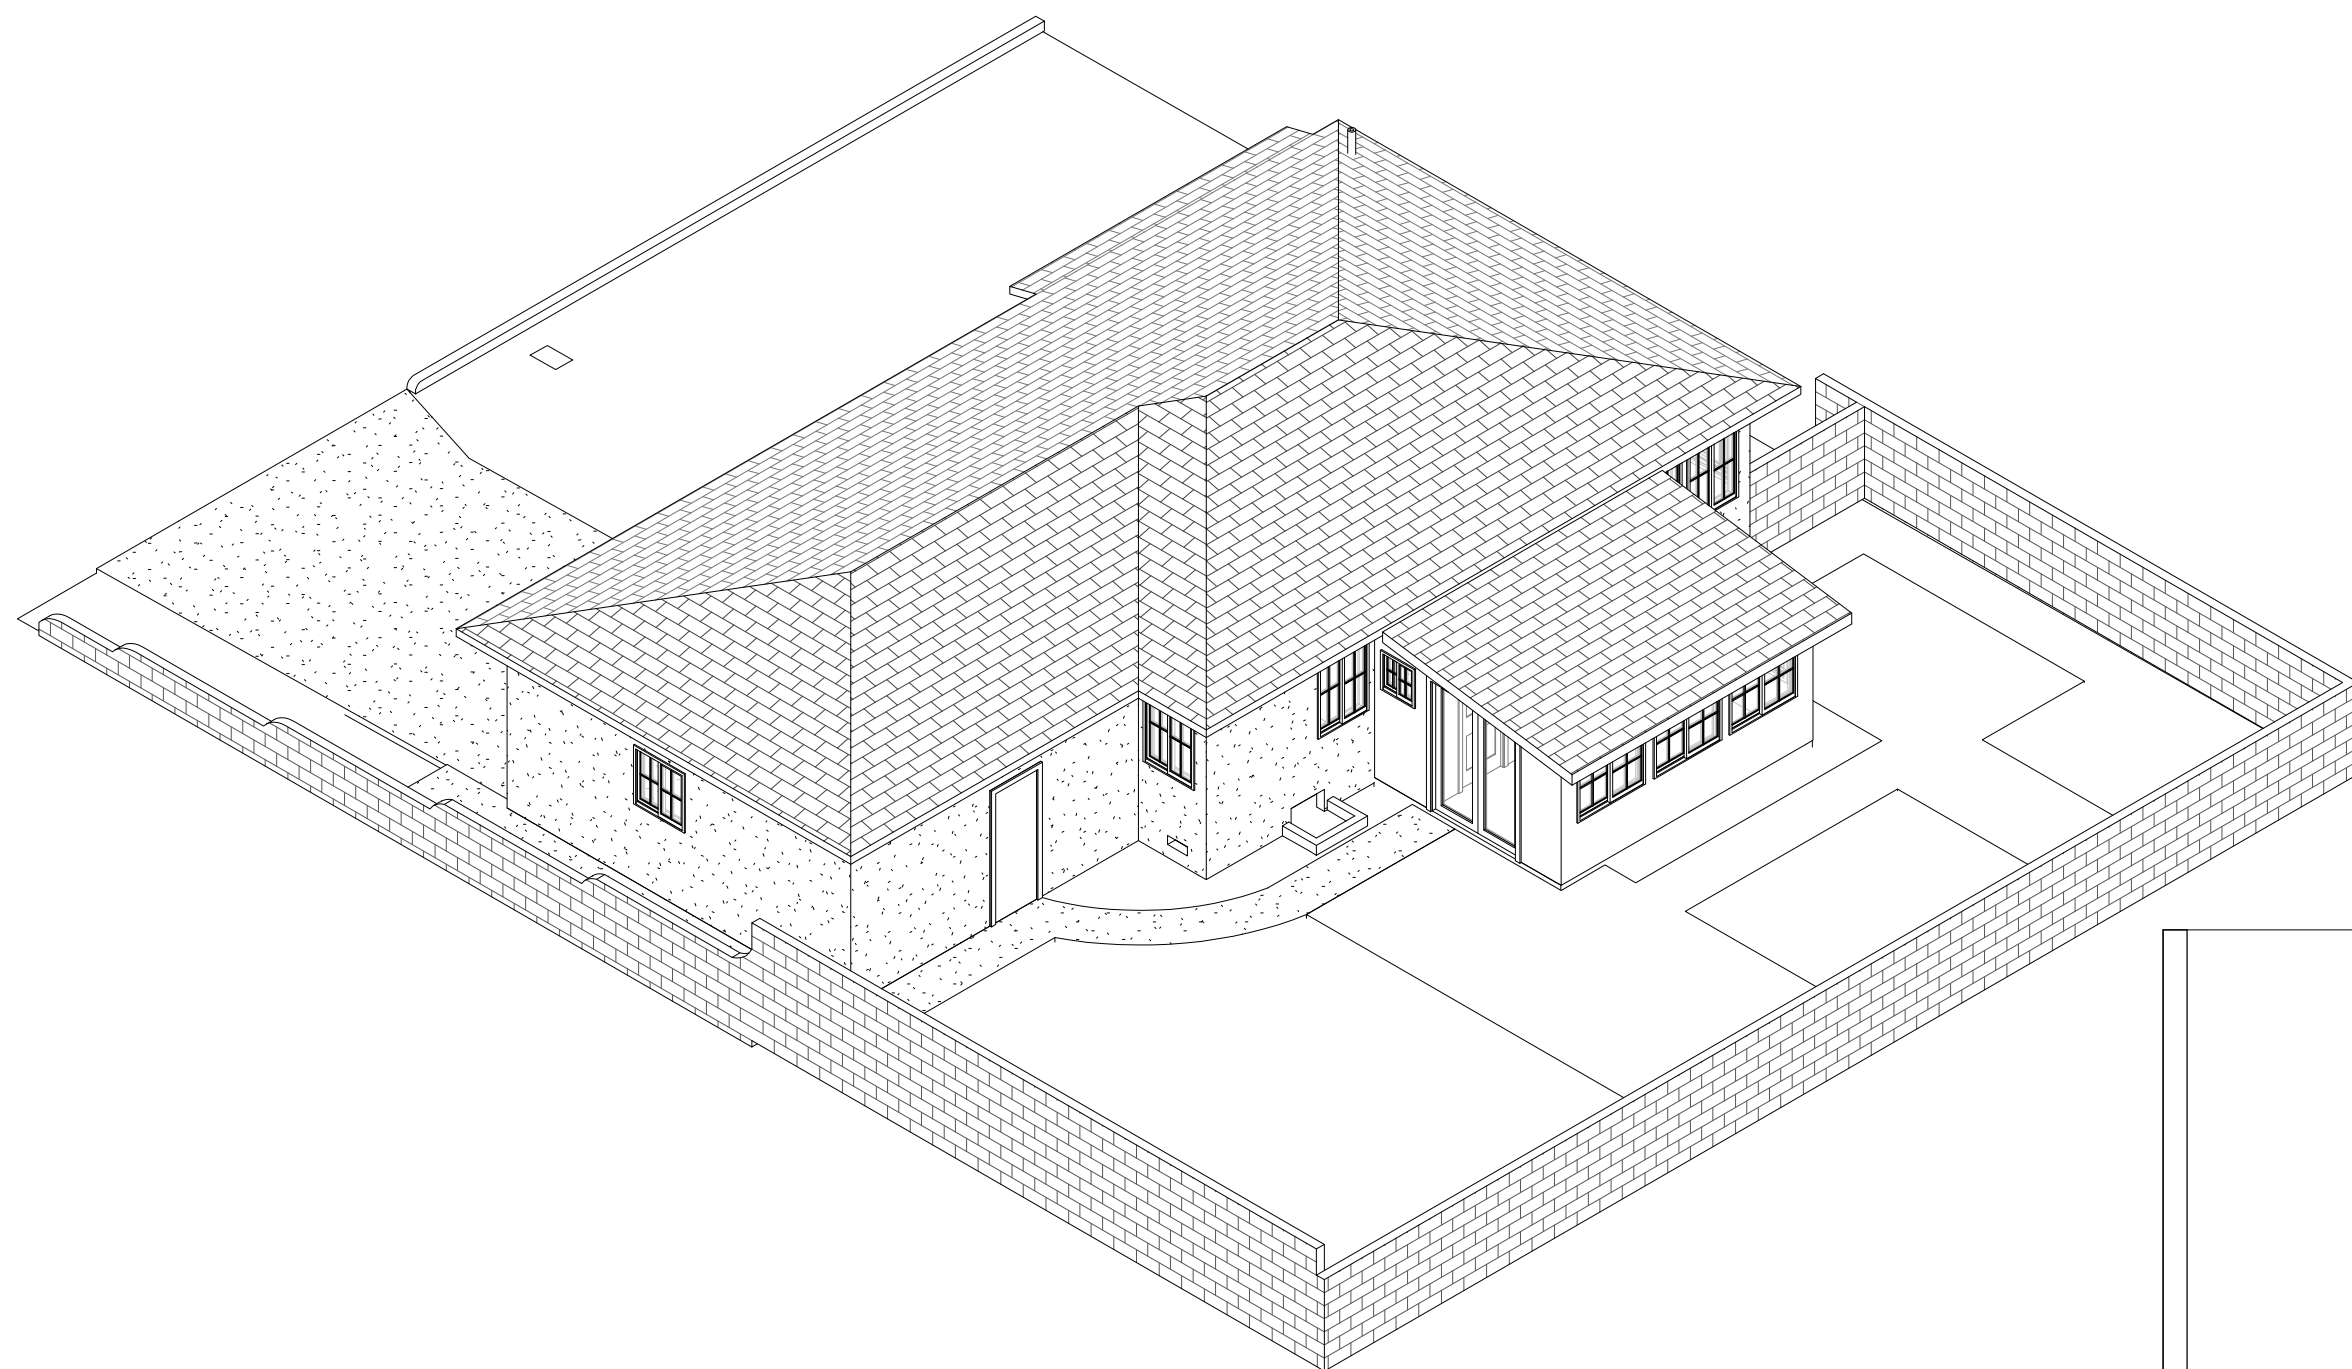

○ EXISTING ROOF PLAN
1/4" = 1'-0"

ROBERT MAHLEBASHIAN
ARCHITECT

626-227-4463
mahlebashian@att.net

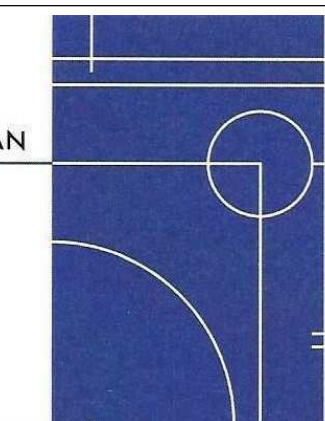

ADDITION TO
EXISTING SINGLE
FAMILY RESIDENCE

[illegible]

TANG RESIDENCE

5548 N. WILLARD
AVE

EXISTING ROOF
PLAN


Project number	Project Number
Date	Issue Date
Drawn by	RM
Checked by	RM

A2

Scale $1/4" = 1'-0"$

ROBERT MAHLEBASHIAN
ARCHITECT

626-227-4463
mahlebashian@att.net

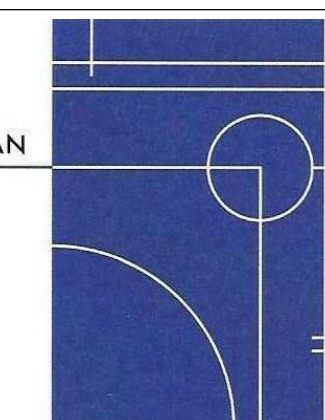

ADDITION TO
SINGLE FAMILY
RESIDENCE

[illegible]

TANG RESIDENCE


5548 N. WILLARD
AVE

PROPOSED ROOF PLAN

Project number	Project Number
Date	Issue Date
Drawn by	RM
Checked by	RM

A2.1





Scale	1/4" = 1'-0"
-------	--------------

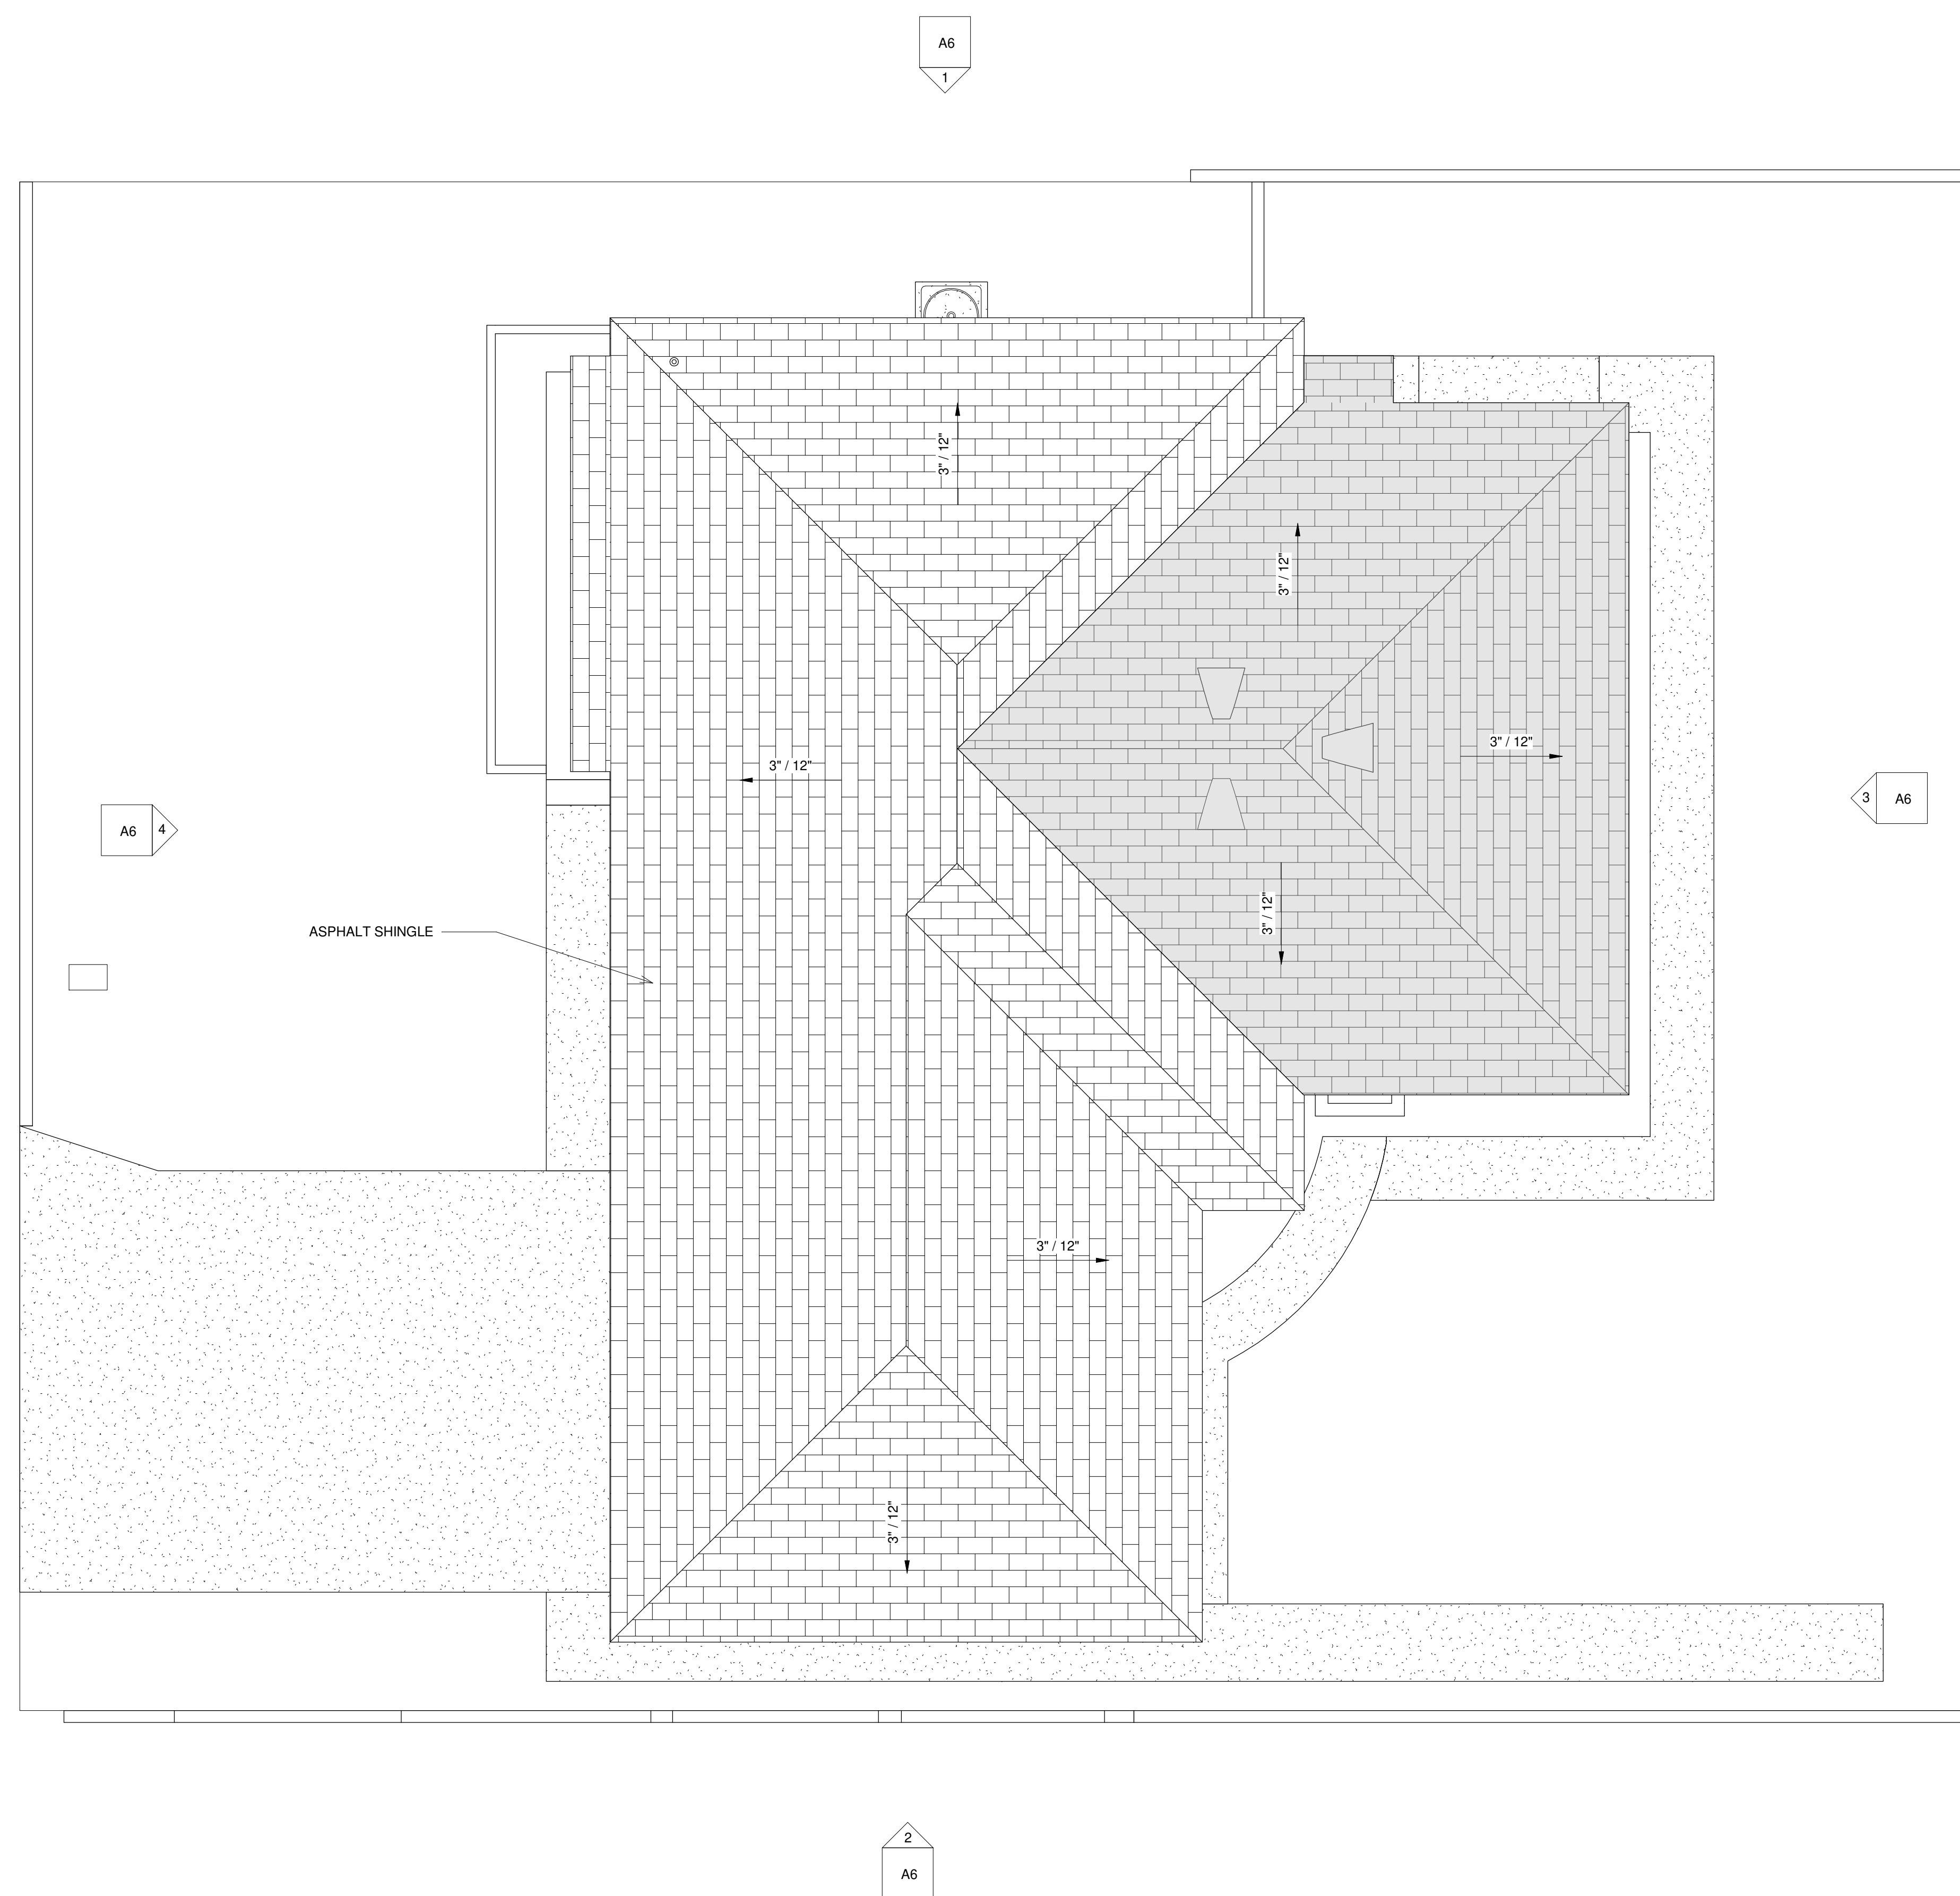

1 Roof Plan
1/4" = 1'-0"



626-227-4463
mahlebashian@att.net

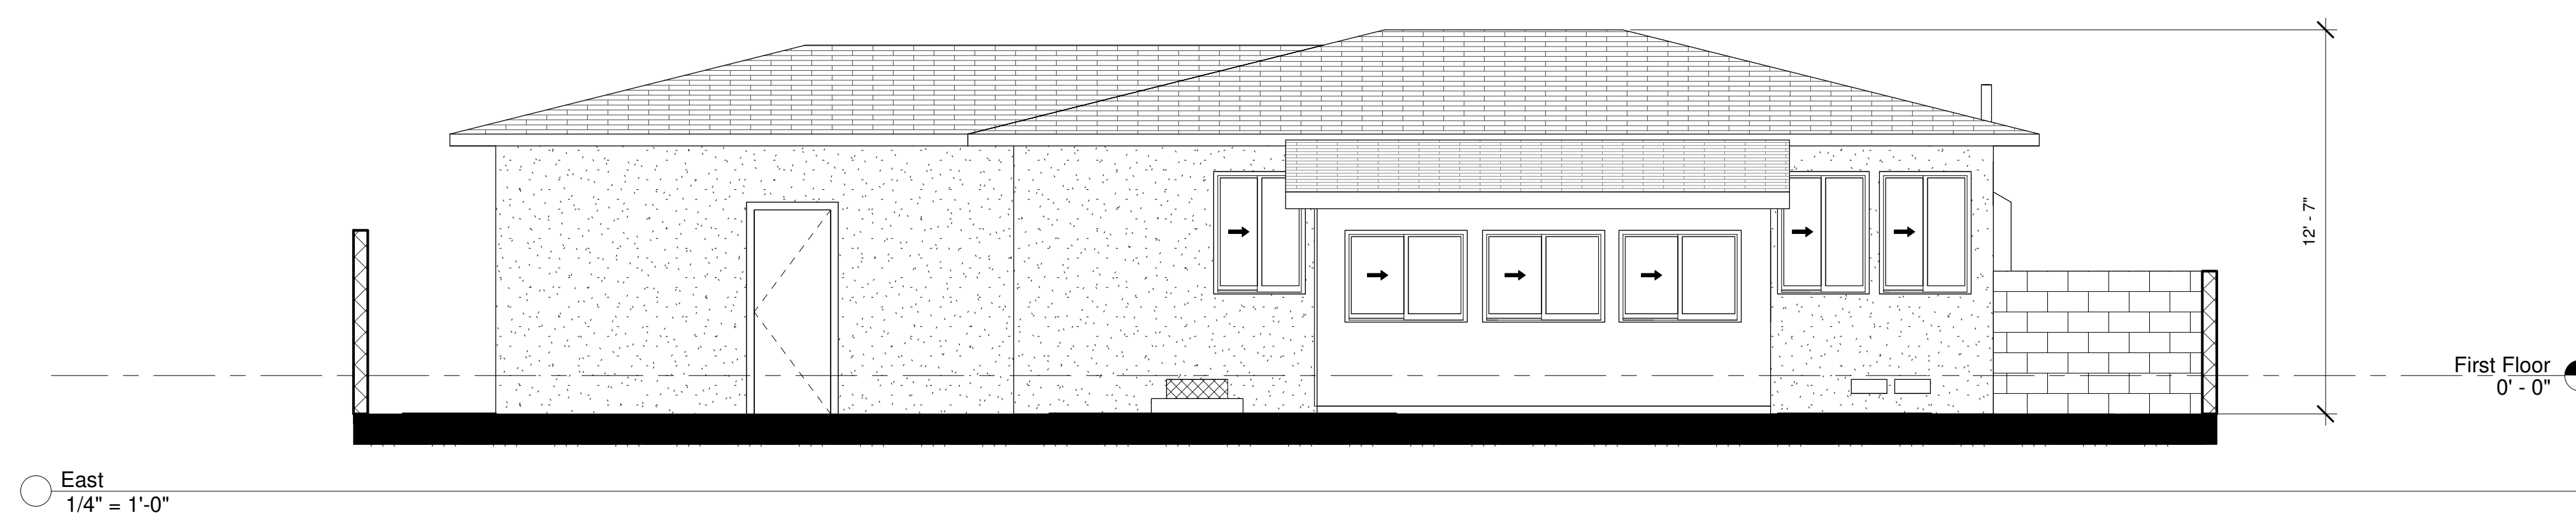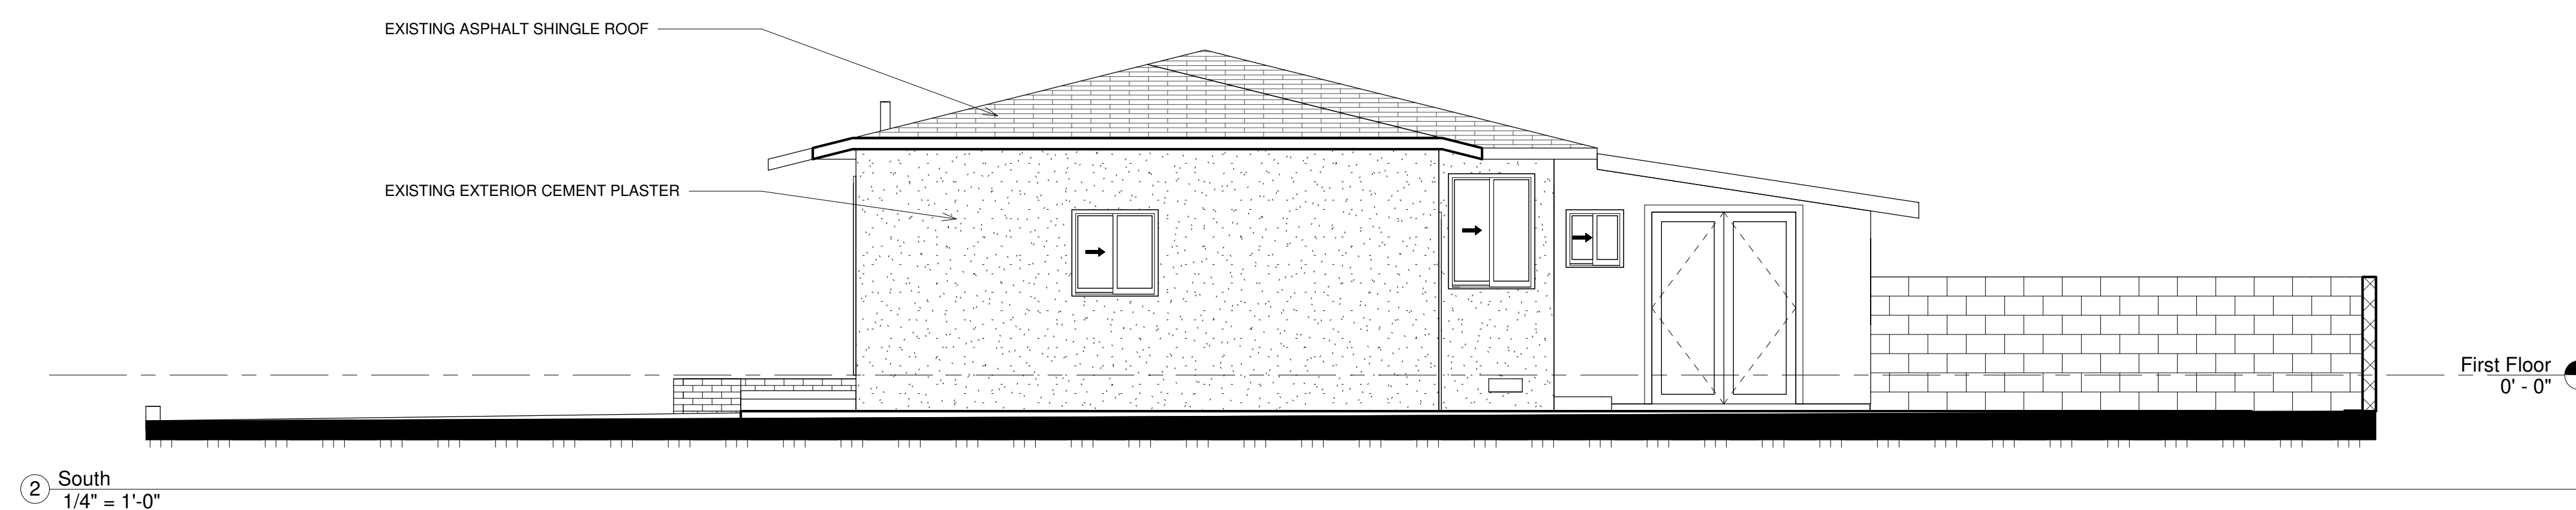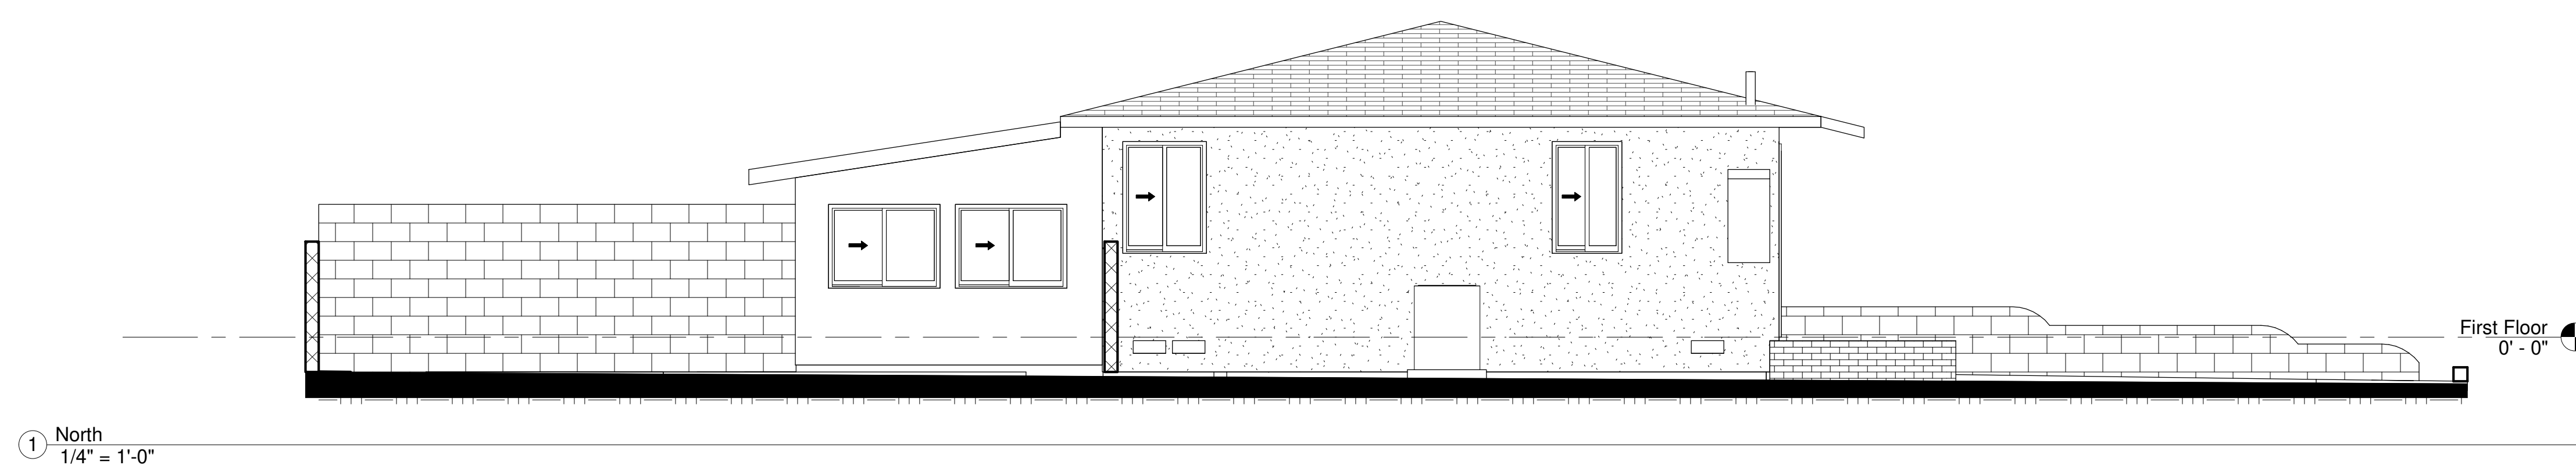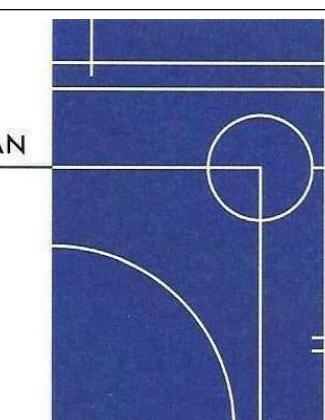

ADDITION TO
EXISTING SINGLE
FAMILY RESIDENCE

[illegible]








TANG RESIDENCE

5548 N. WILLARD
AVE

EXISTING ELEVATIONS


Project number	Project Number
Date	Issue Date
Drawn by	RM
Checked by	RM

A3

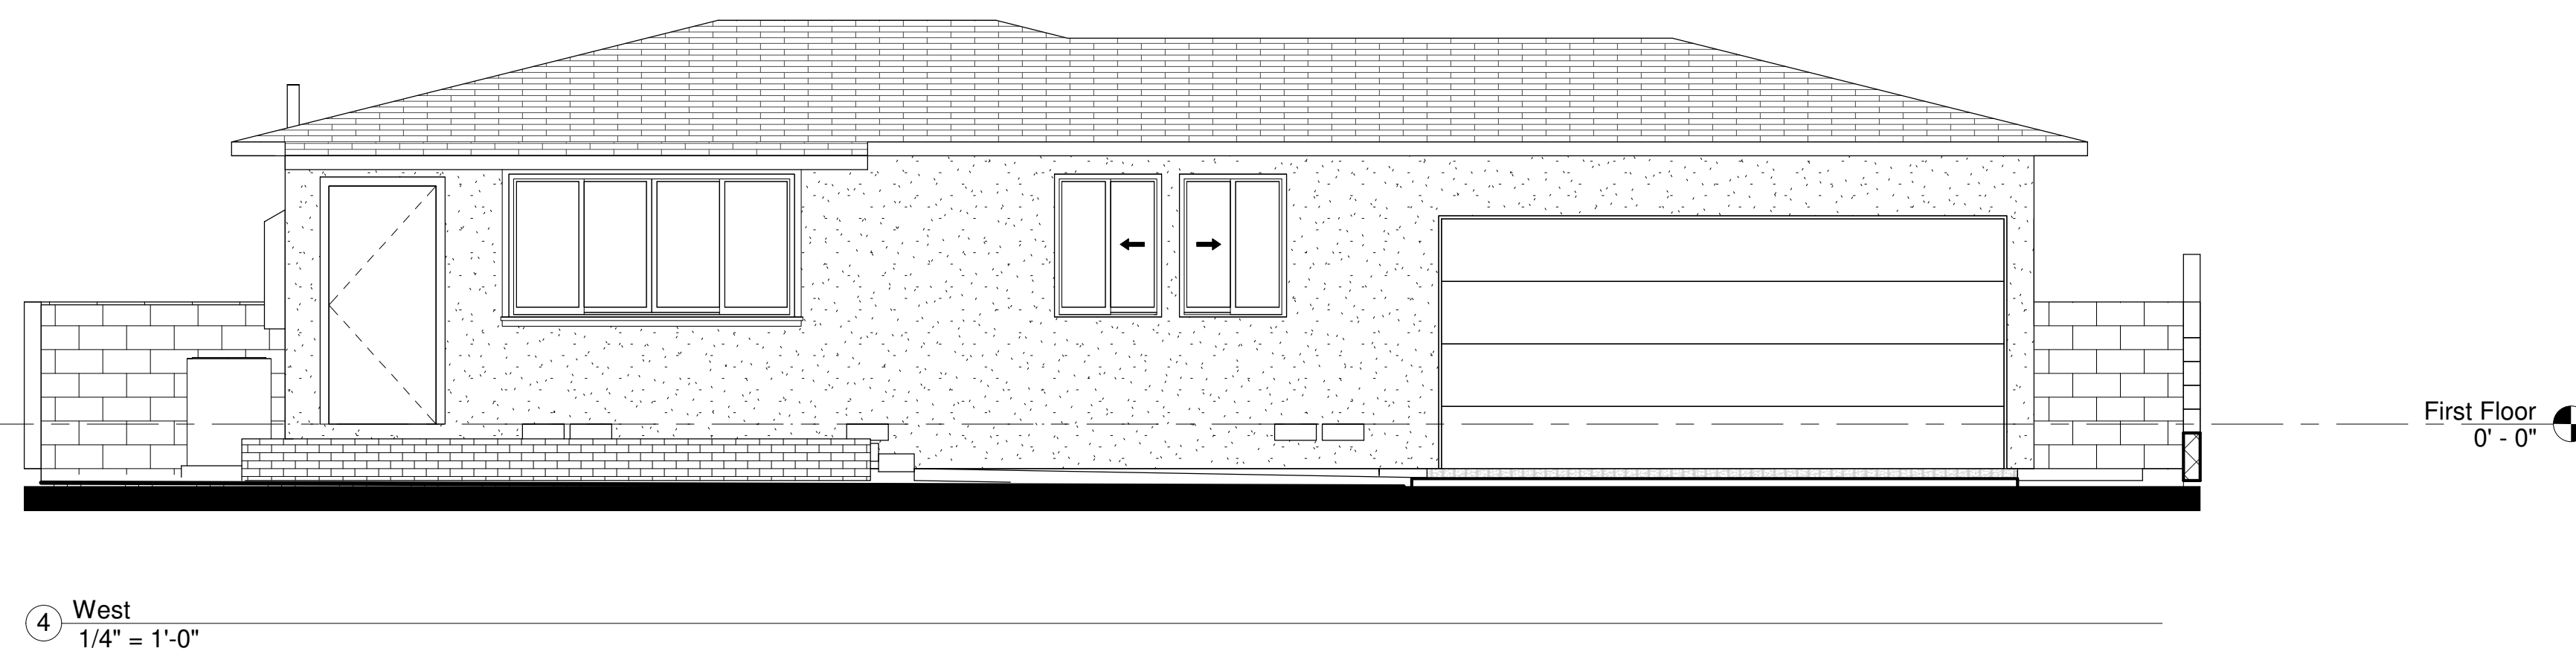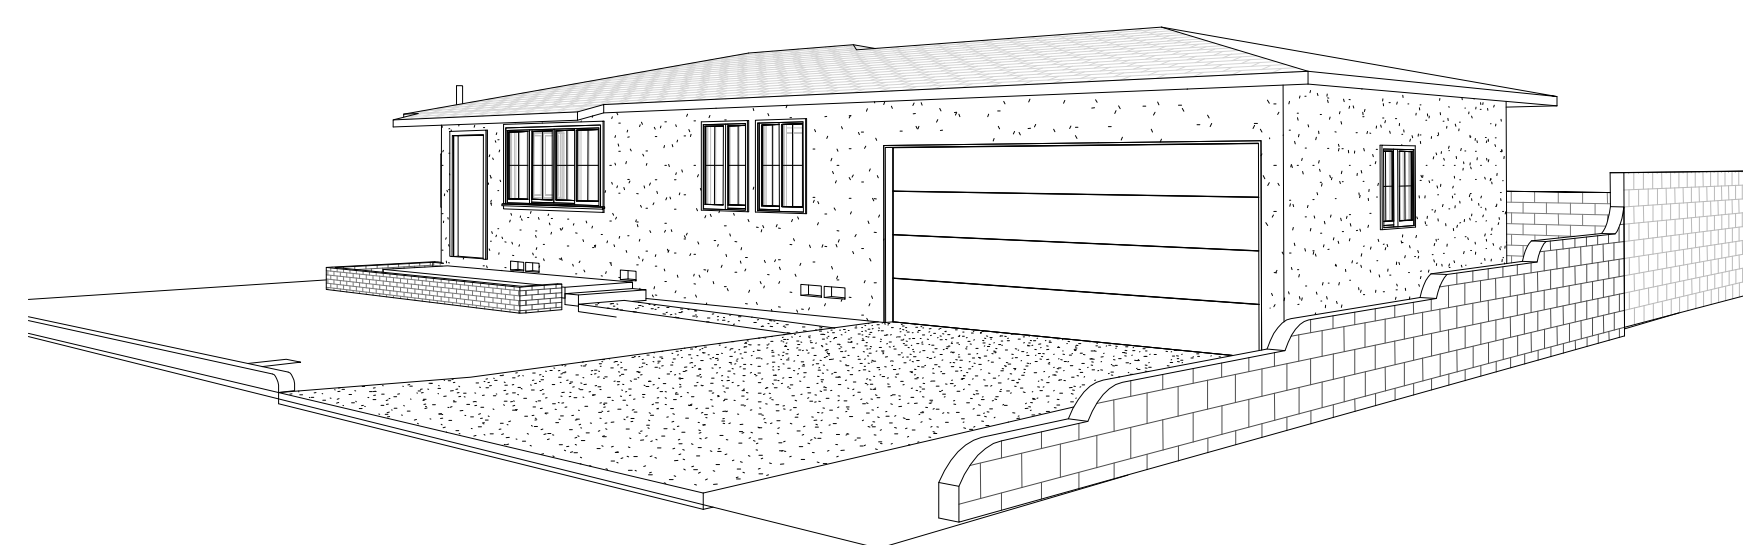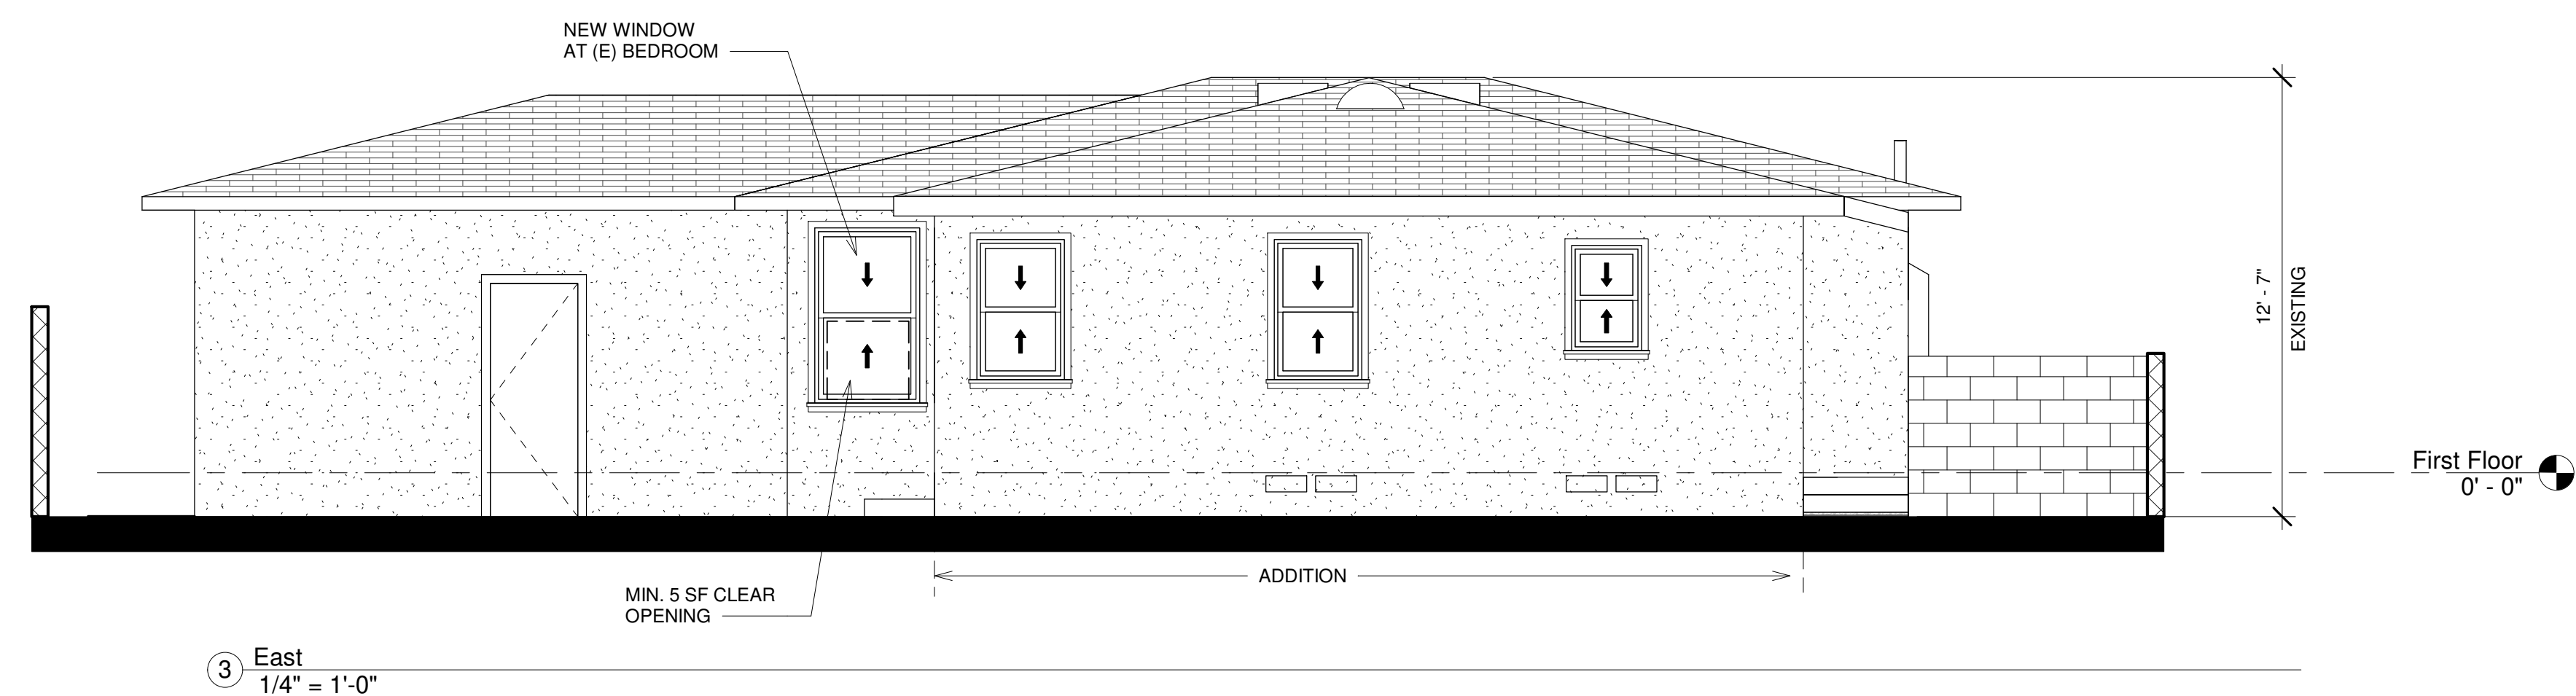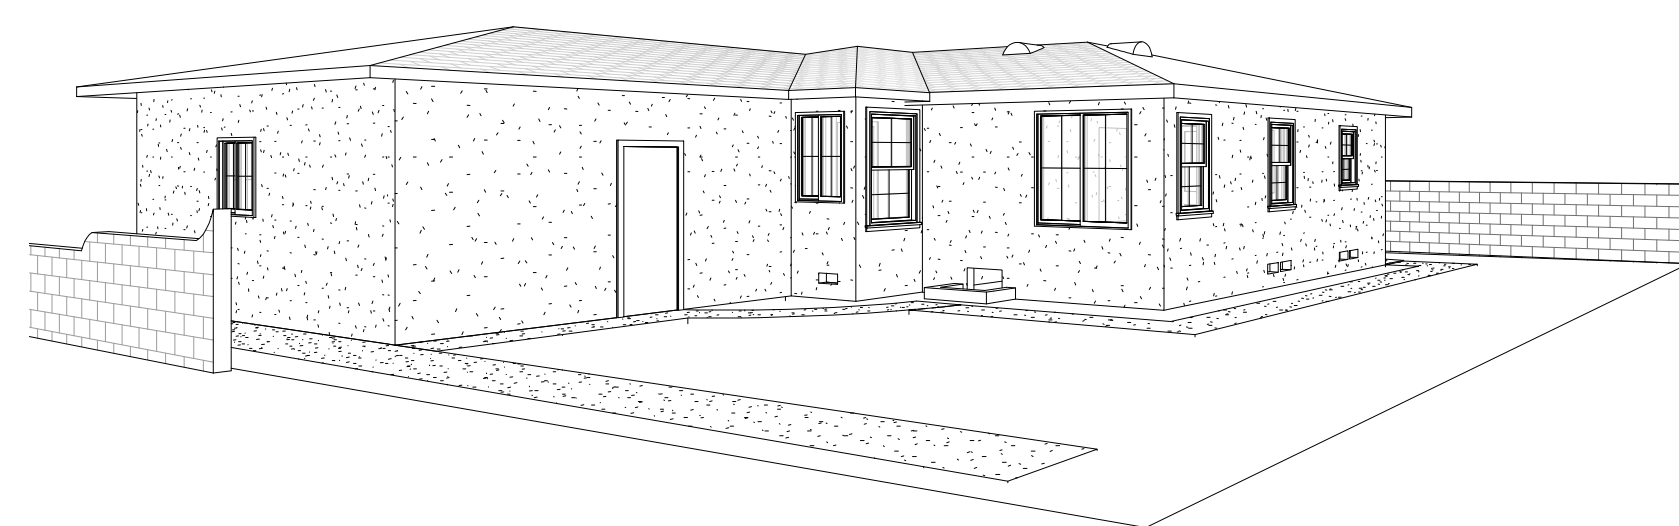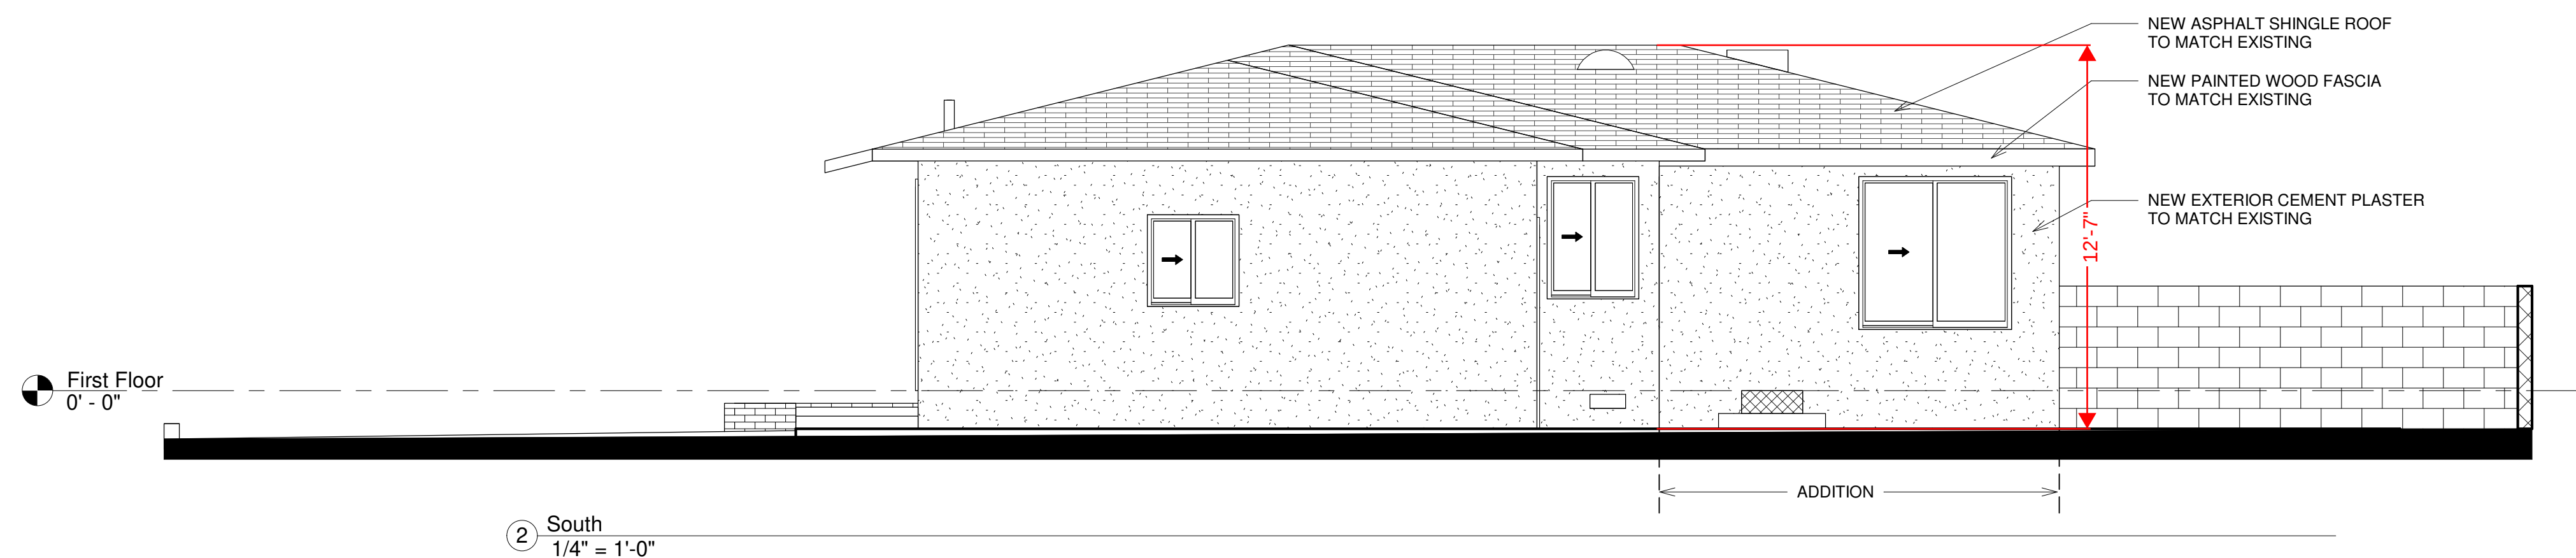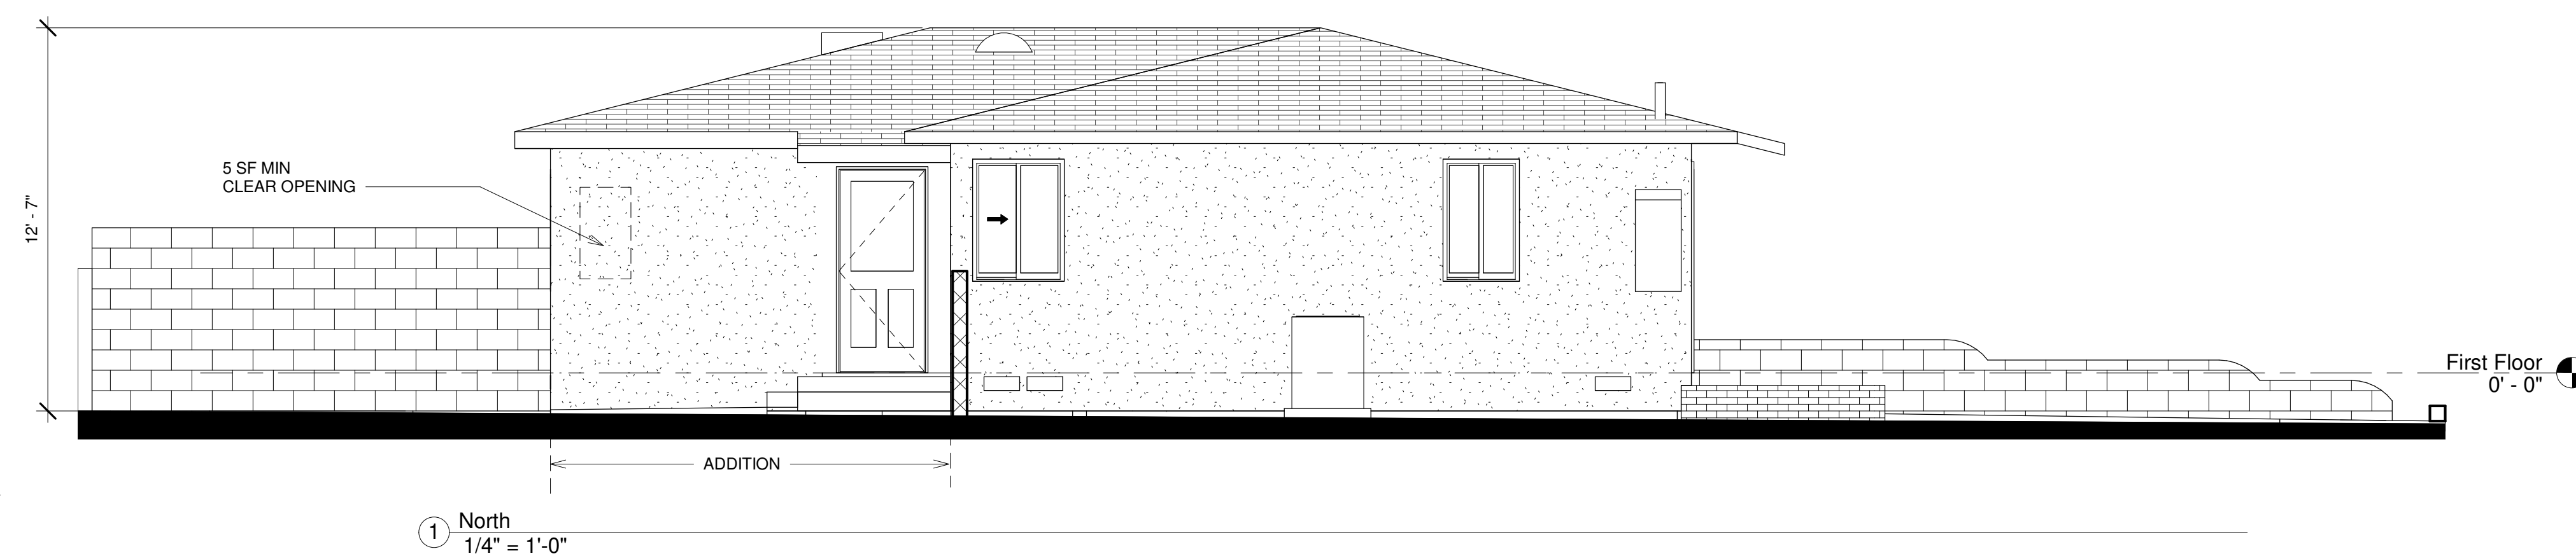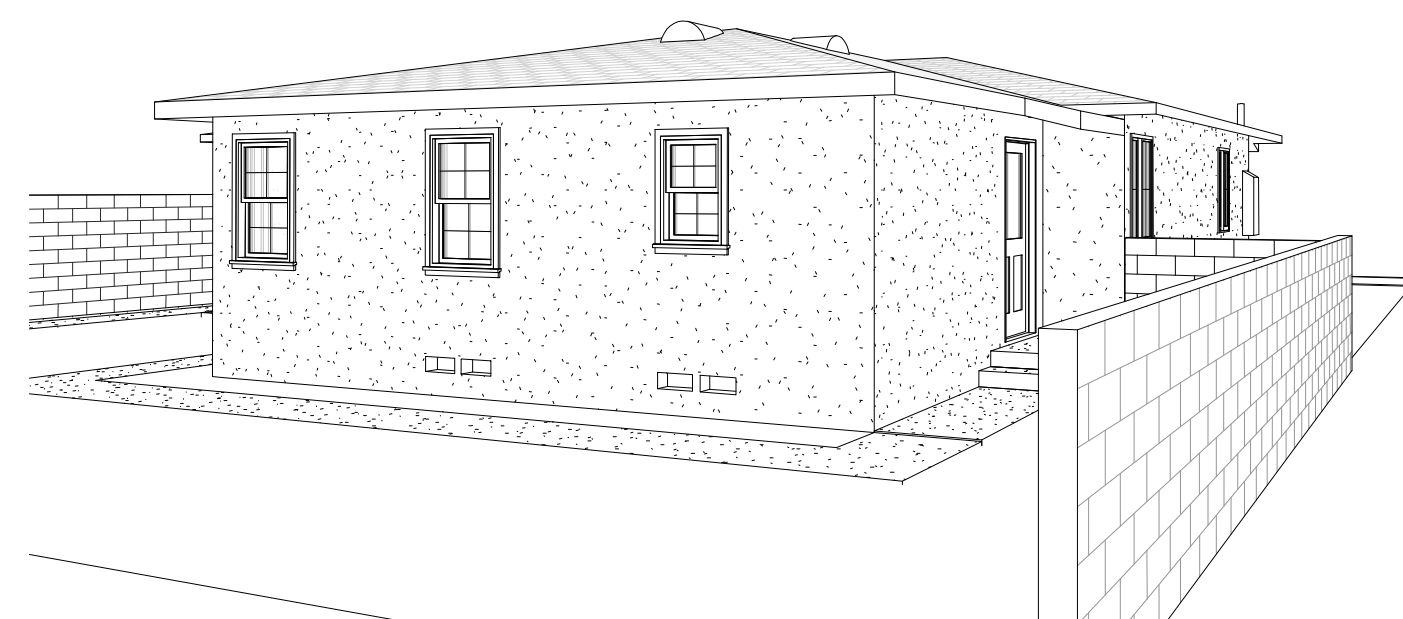

ROBERT MAHLEBASHIAN
ARCHITECT

626-227-4463
mahlebashian@att.net

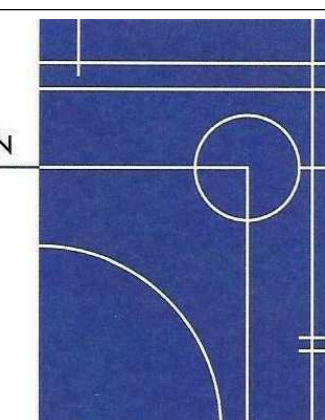[illegible]

TANG RESIDENCE

5548 N. WILLARD
AVE

PROPOSED ELEVATIONS

Project number	Project Number
Date	Issue Date
Drawn by	RM
Checked by	RM

A3.1