


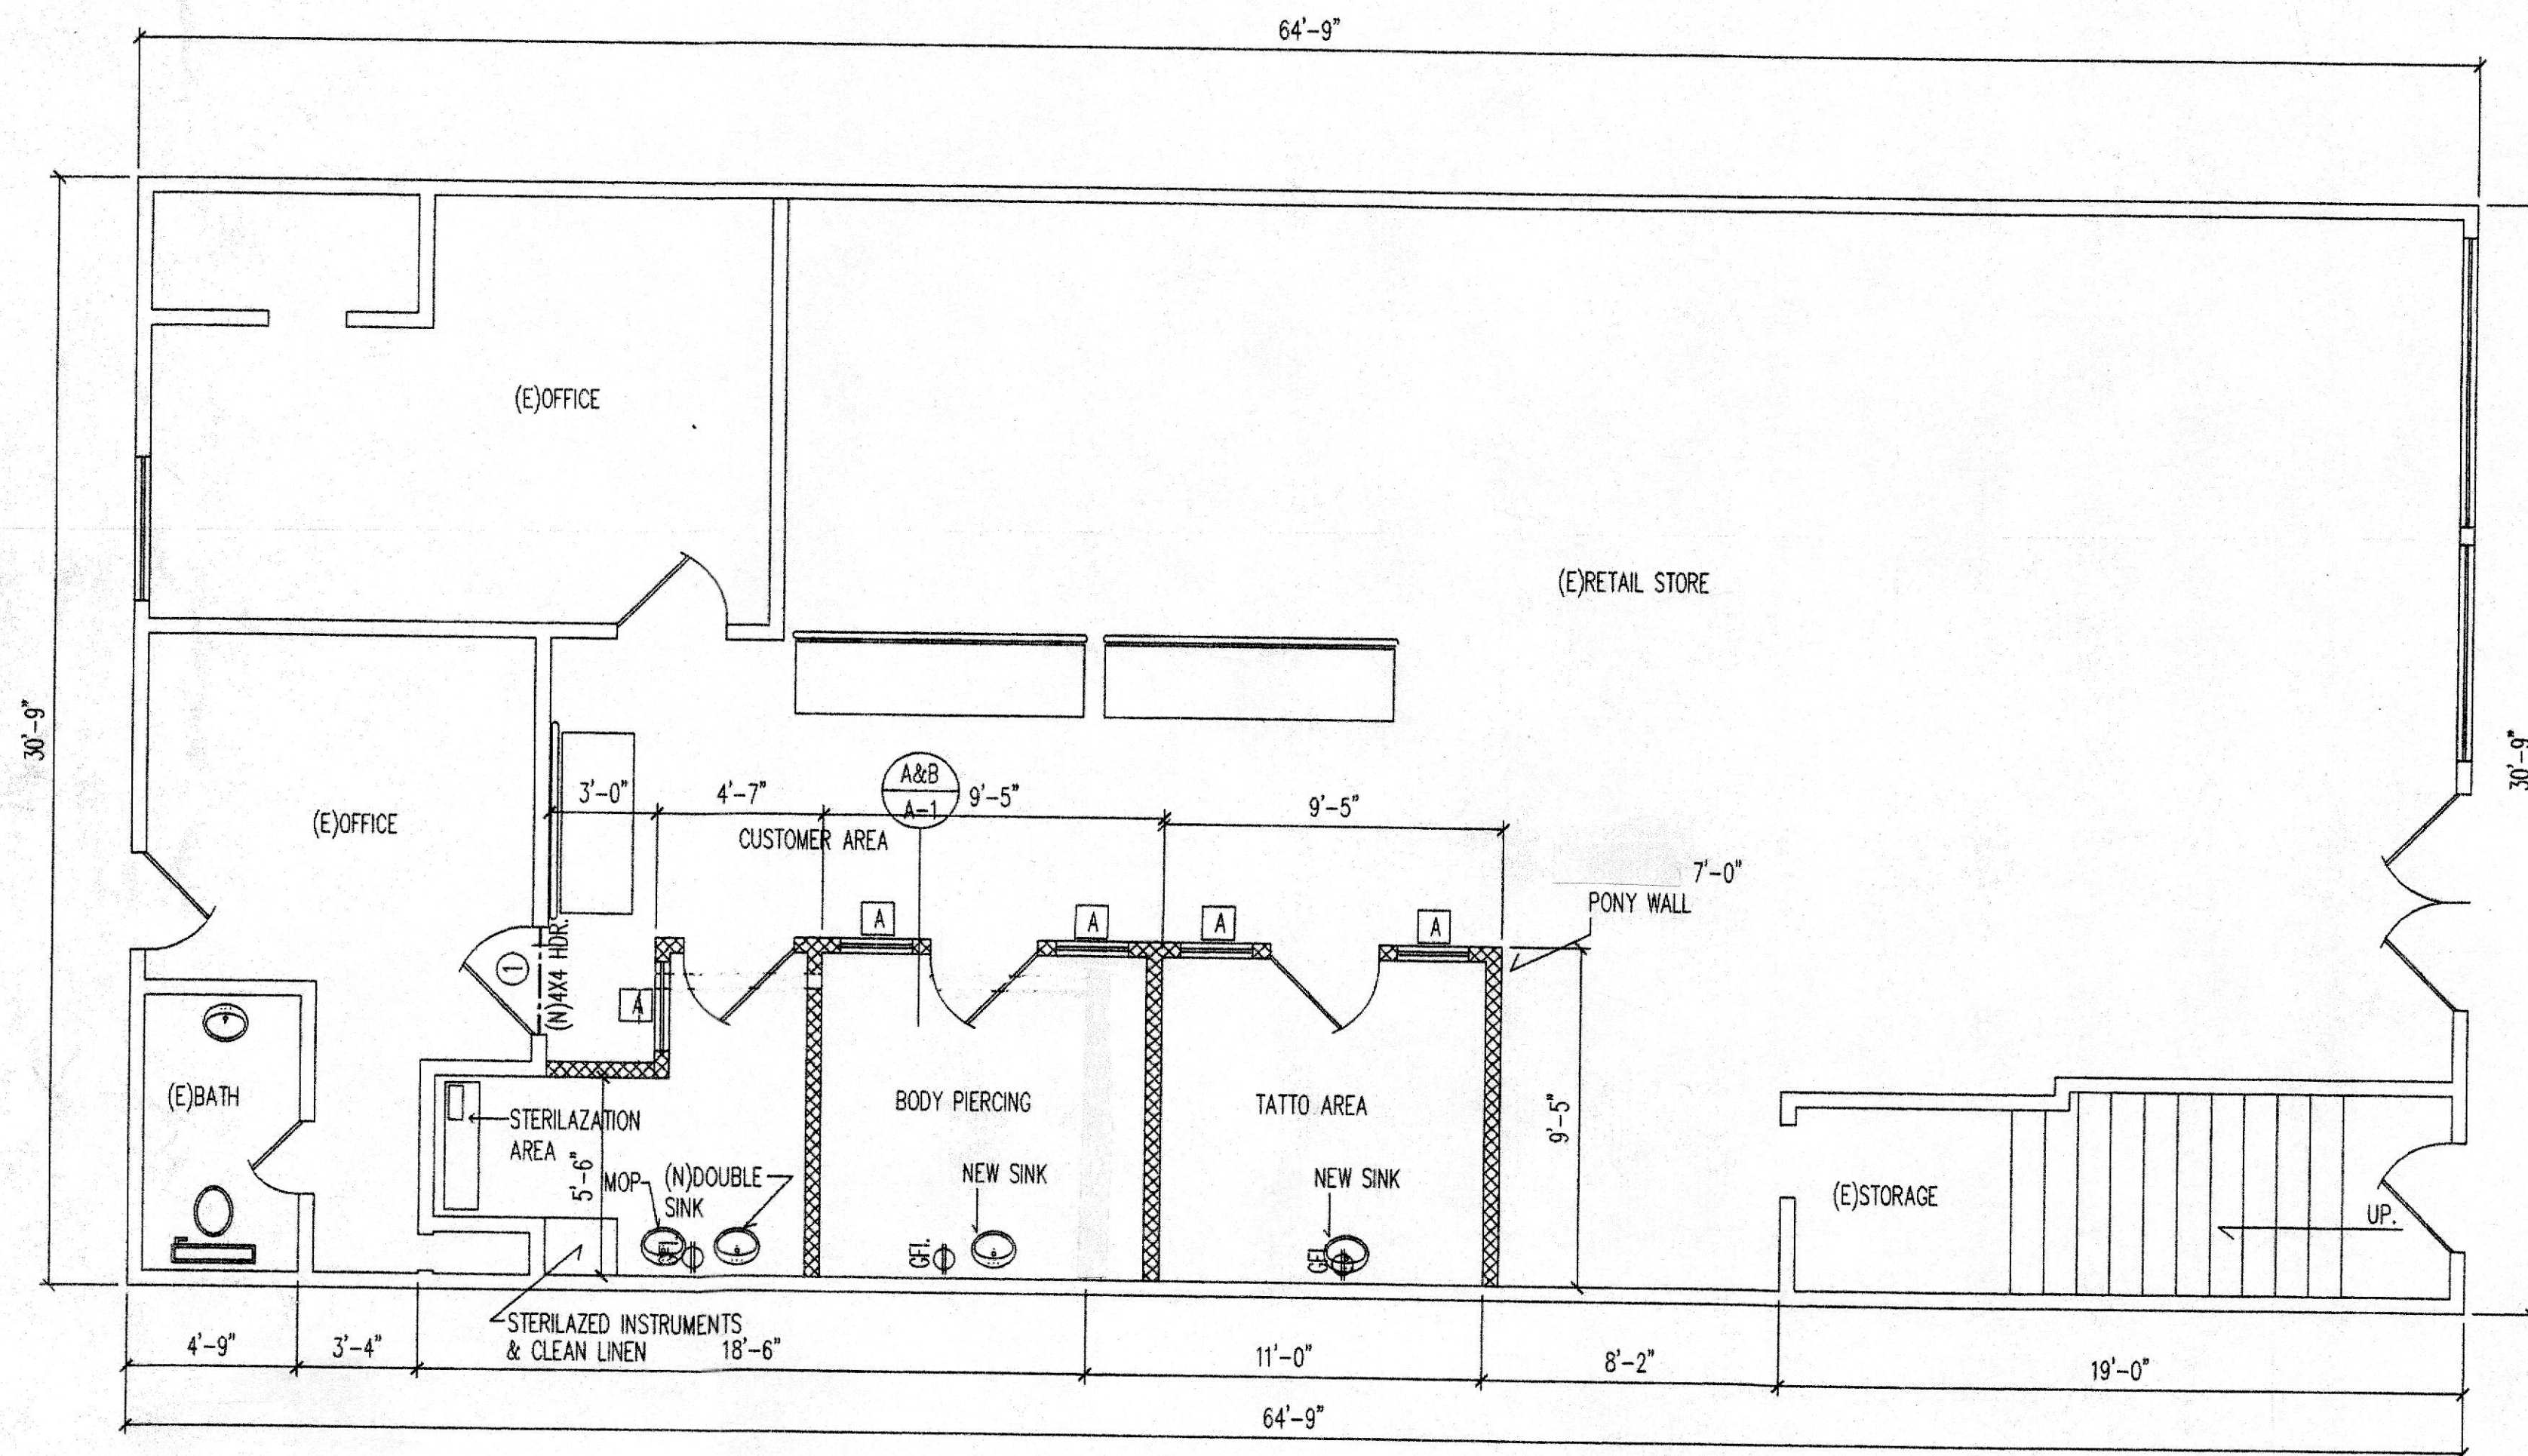


LEGEND:
 — = EXISTING WALLS TO REMAIN
 [Hatched] = PONY WALLS
 [Hatched] = BODY PIERCING AREA

DOOR & WINDOW SCHEDULE

- ① = 3'-0"x6'-8"H/C INTERIOR DOOR
 [A] = 2'-0"x4'-0"DUAL GLAZE SLIDING WINDOW



FLOOR PLAN

SCALE 1/4"=1'-0"

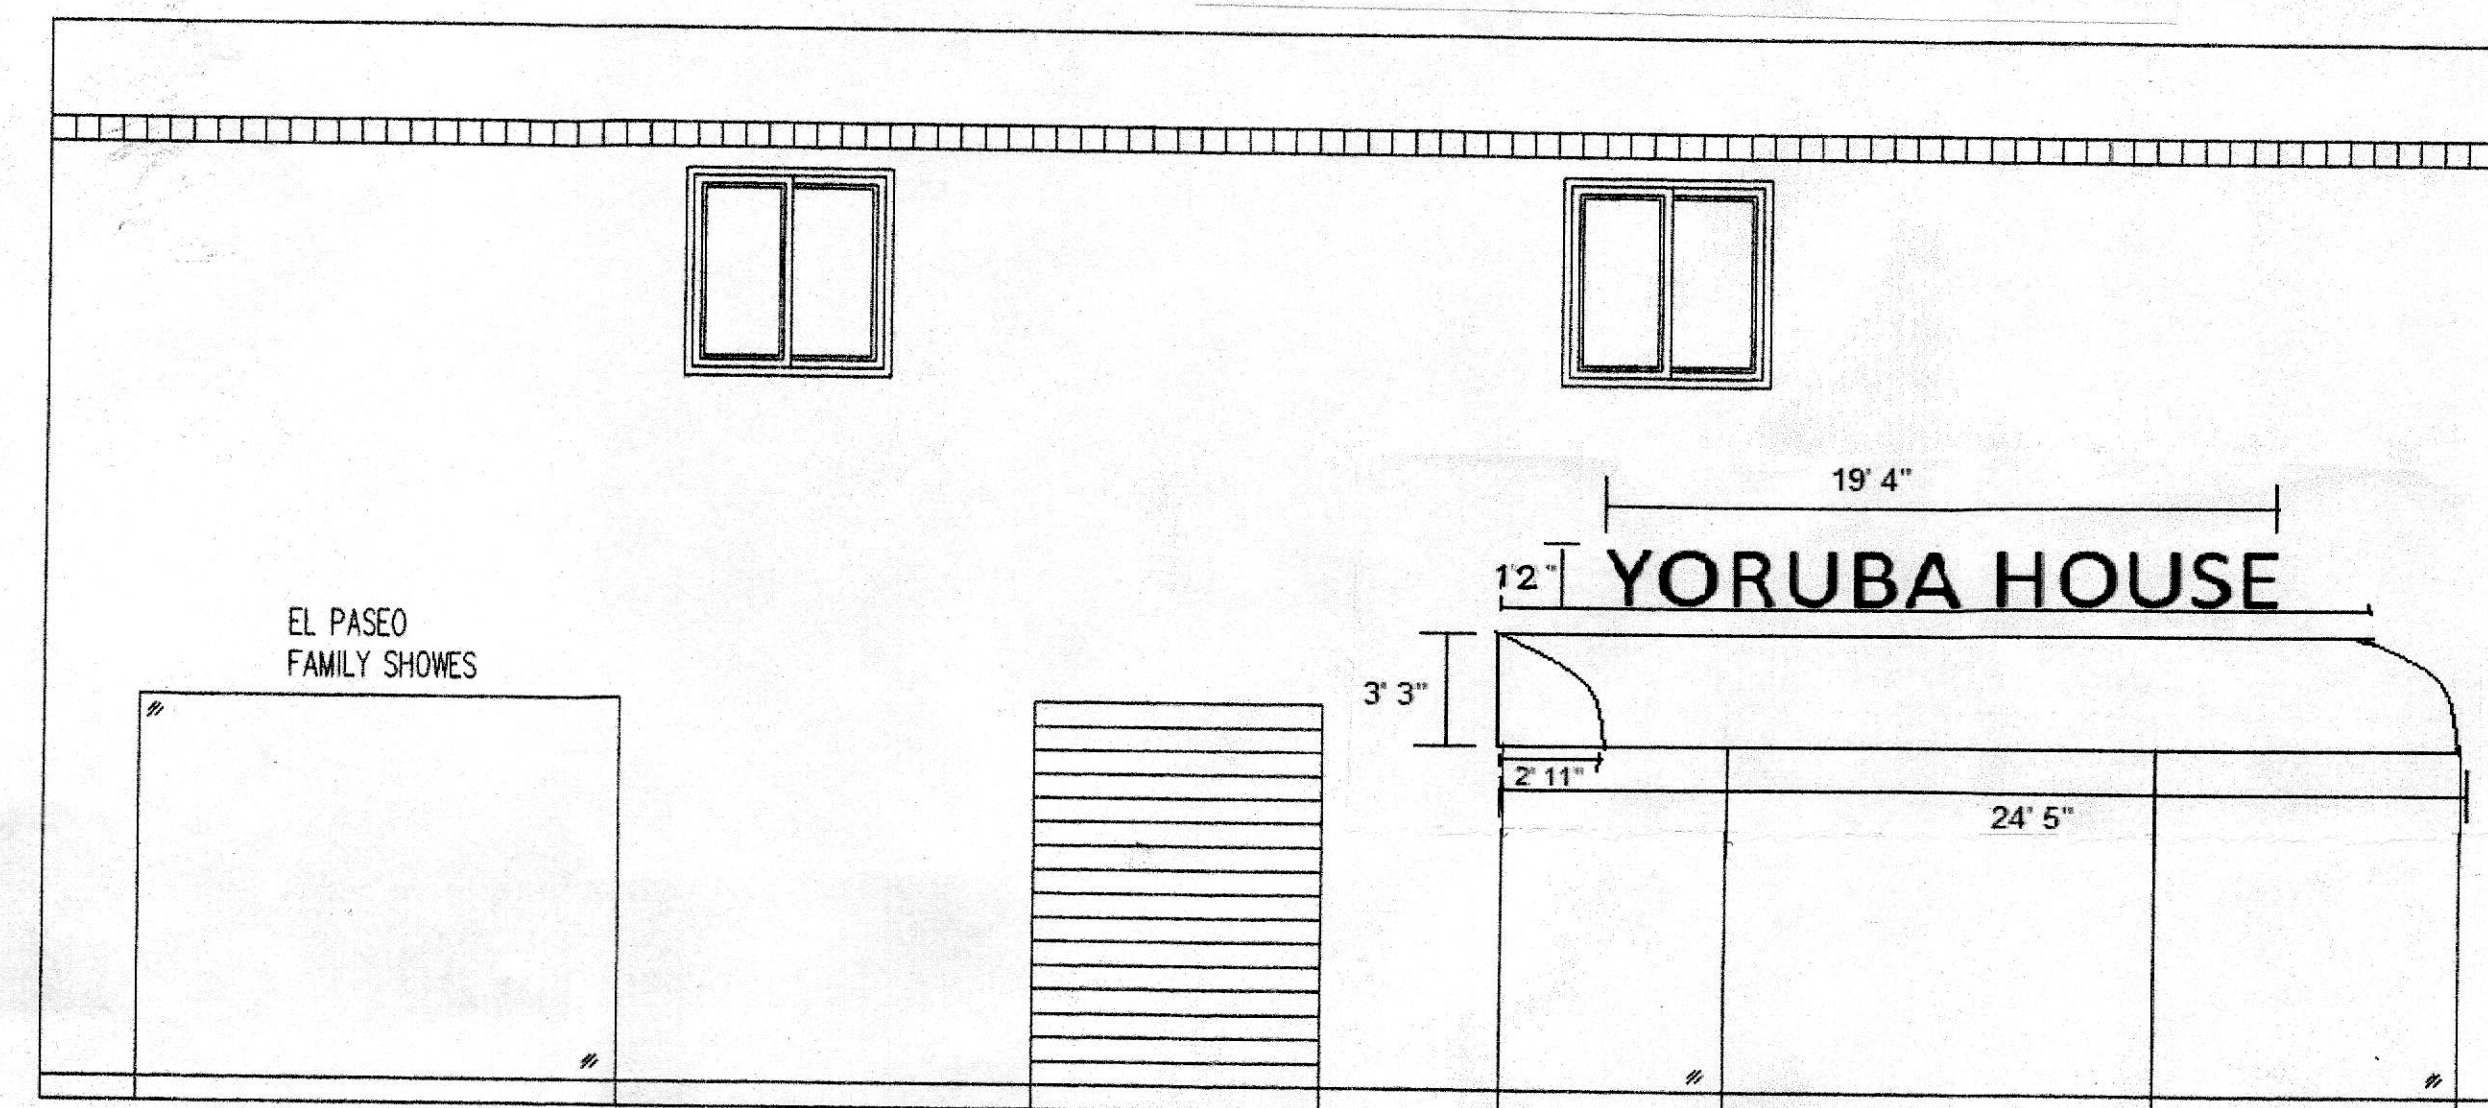


NORTH ELEVATION

SCALE 1/4"=1'-0"

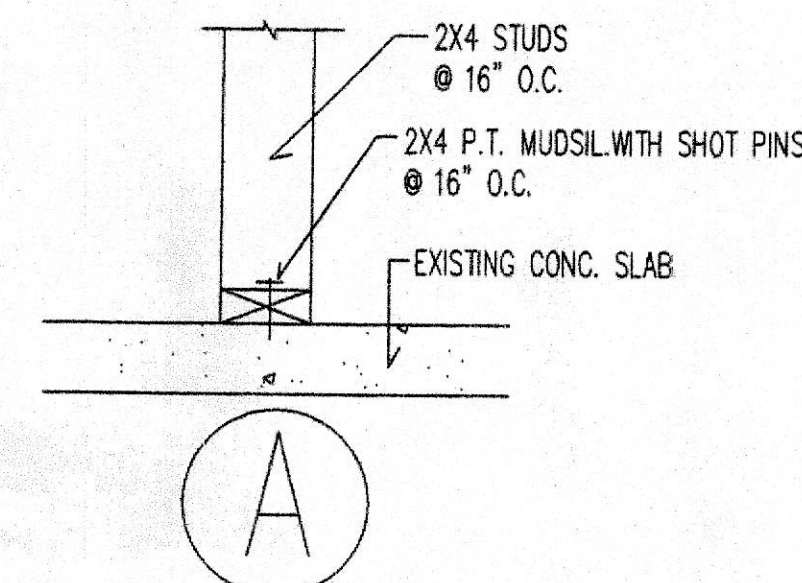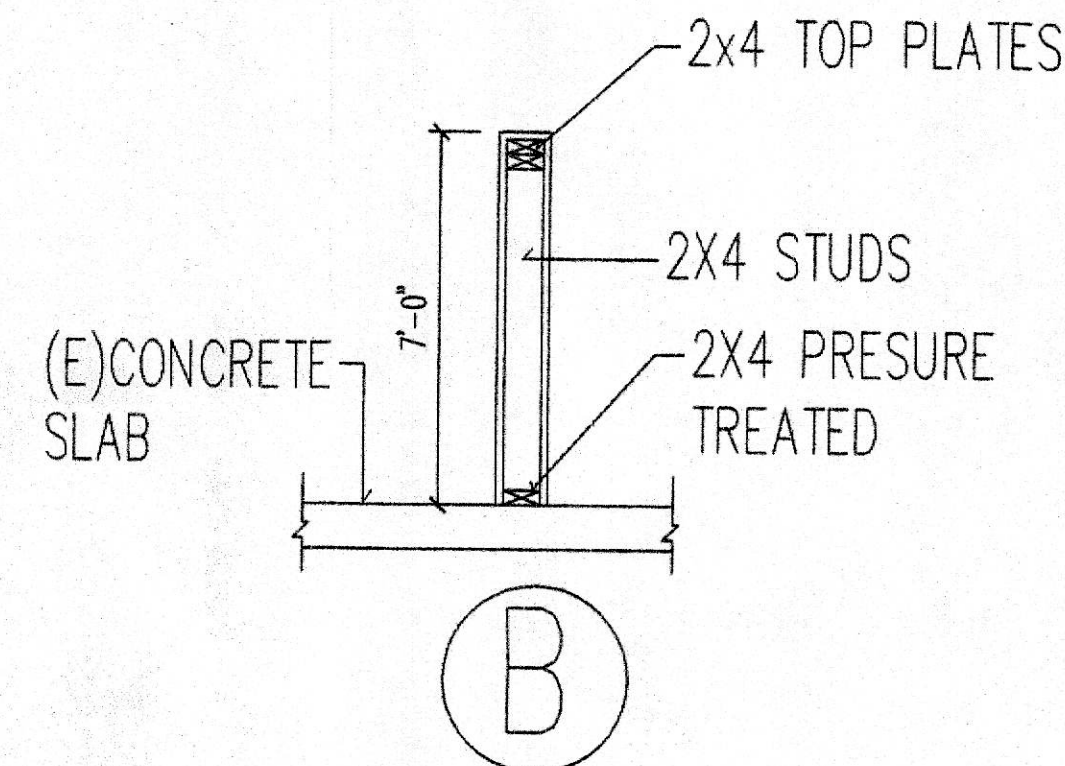

TRACK# 4768 LOT 7 BLK 3

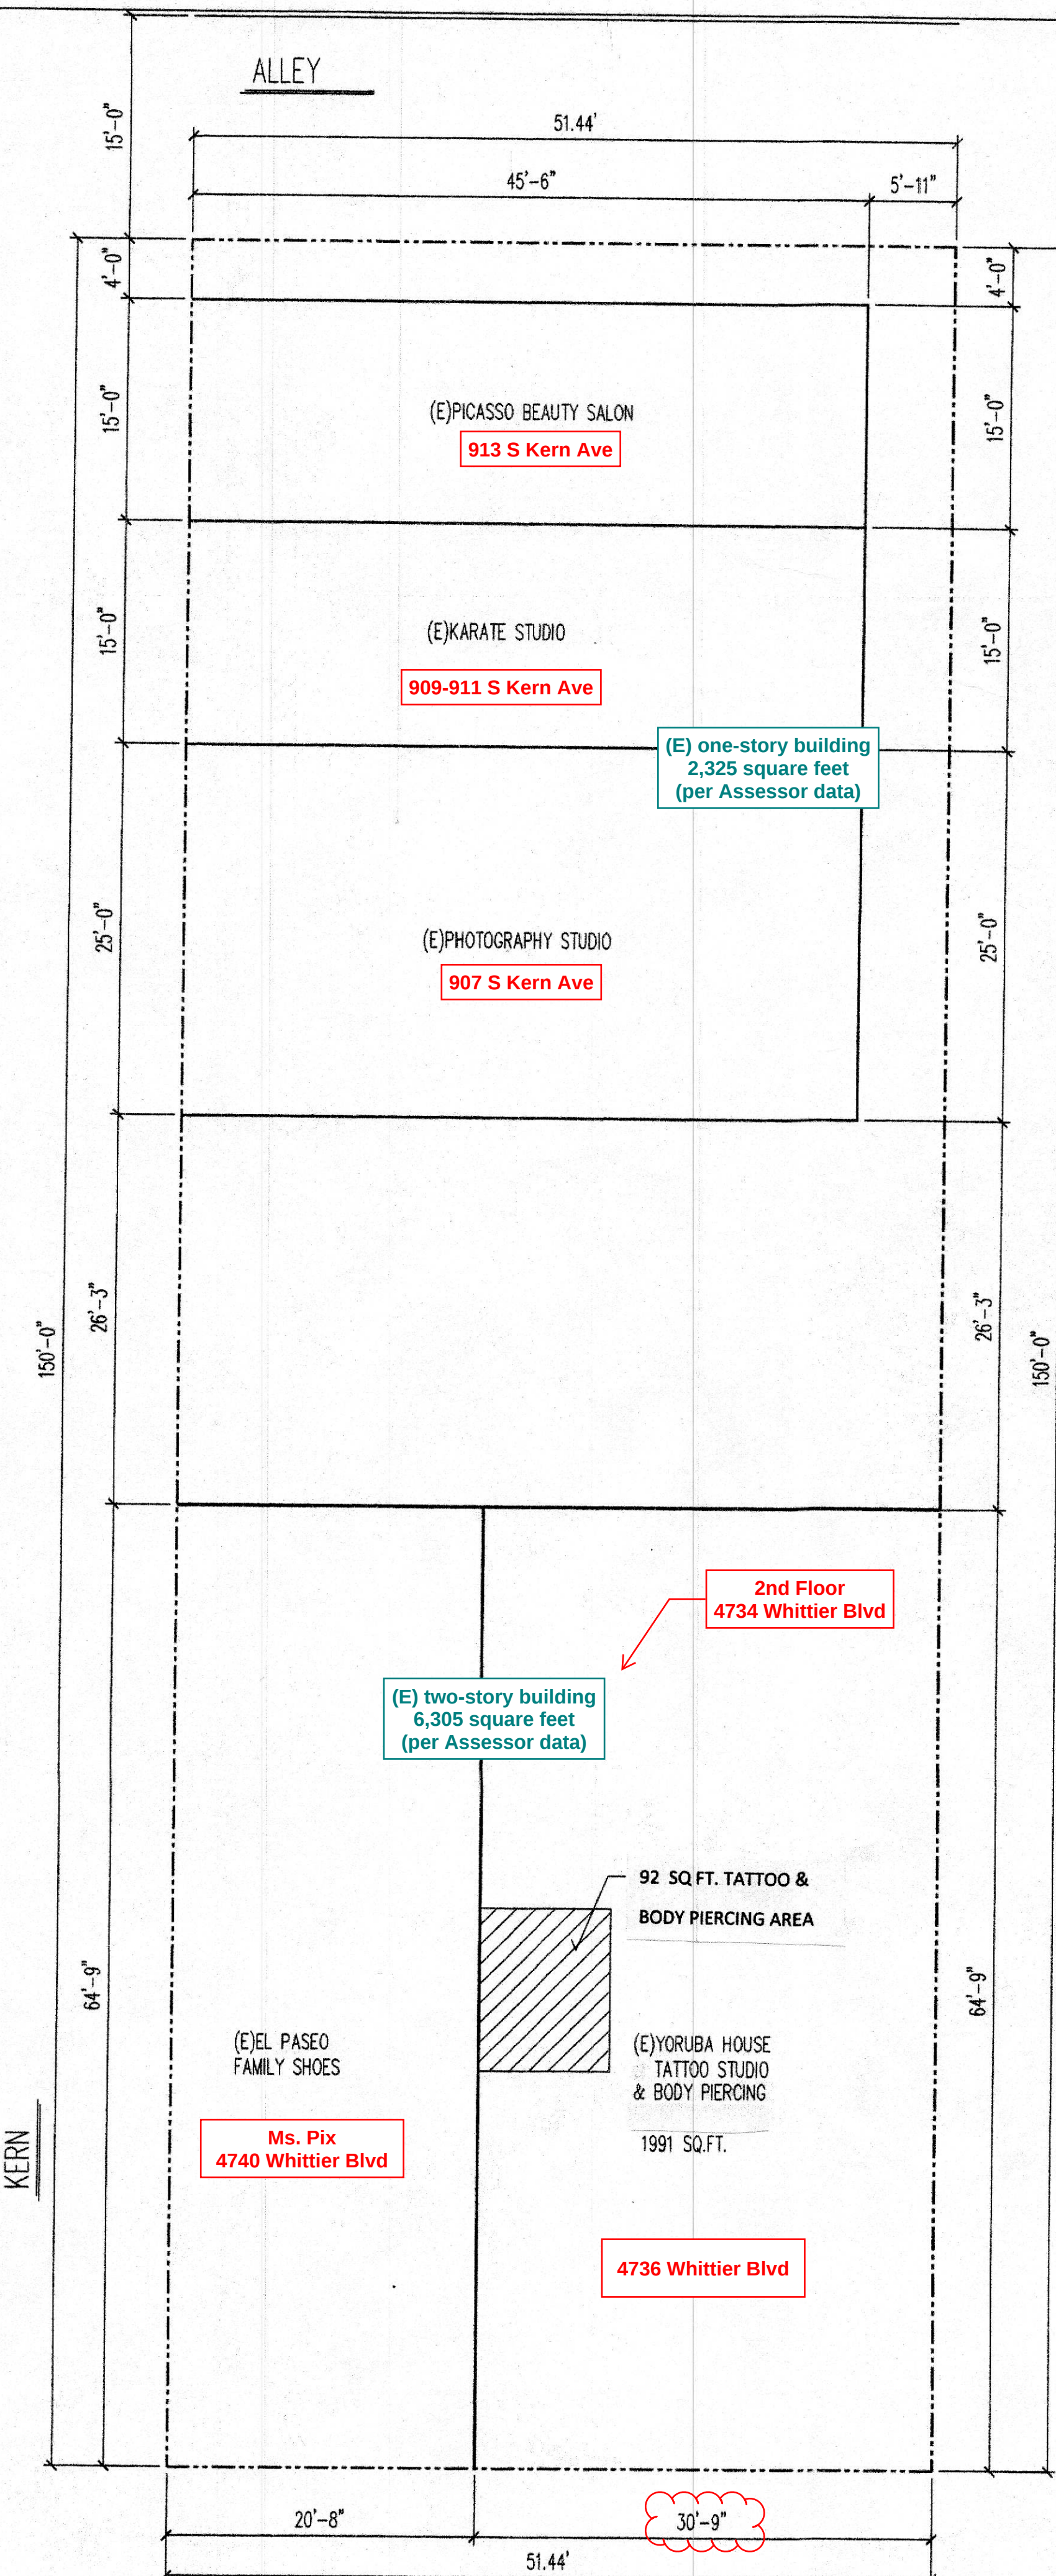

WHITTIER



PLOT PLAN

SCALE 1/8"=1'-0"

REVISIONS

DRAFTING & DESIGN

FOR: MARCO PRADO
 4736 WHITTIER BLVD
 LOS ANGELES CA 90022

DRAWN:

CHECKED:

DATE:

SCALE:

NOTED

JOB NO: