

The logo for Crown Castle, featuring a stylized 'CC' in a dark grey color. The 'C's are thick and rounded, with the second 'C' having a slight gap at the bottom.

**CROWN
CASTLE**


CITY: HACIENDA HEIGHTS
COUNTY: LOS ANGELES
JURISDICTION: COUNTY OF LOS ANGELES

DRIVING DIRECTION

FROM CROWN CASTLE OFFICE: 200 SPECTRUM, IRVINE, CA 92618:

GET ON I-5 N FROM ALTON PKWY. HEAD WEST TOWARD QUASAR DR. TURN LEFT ONTO QUASAR DR. TURN RIGHT AT THE 1ST CROSS STREET ONTO IRVINE CENTER DR. TURN RIGHT AT THE 1ST CROSS STREET ONTO ALTON PKWY. SLIGHT RIGHT TO MERGE ONTO I-5 N TOWARD LOS ANGELES. FOLLOW I-5 N, CA-57 N AND CA-60 W TO STATE RTE 39/S AZUSA AVE IN CITY OF INDUSTRY. TAKE EXIT 18 FROM CA-60 W. MERGE ONTO I-5 N. USE THE RIGHT 2 LANES TO TAKE EXIT 107A FOR CA-57 N TOWARD POMONA. CONTINUE ONTO CA-57 N. USE THE RIGHT 2 LANES TO TAKE EXIT 16 FOR CA-60 W TOWARD LOS ANGELES. KEEP LEFT AND MERGE ONTO CA-60 W. TAKE EXIT 18 FOR AZUSA AVE. DRIVE TO COLIMA RD IN HACIENDA HEIGHTS. TURN LEFT ONTO STATE RTE 39/S AZUSA AVE. TURN RIGHT ONTO COLIMA RD.

SHEET NUMBER: _____		REVISION: _____	
T-1		5	
		BU# 824733	

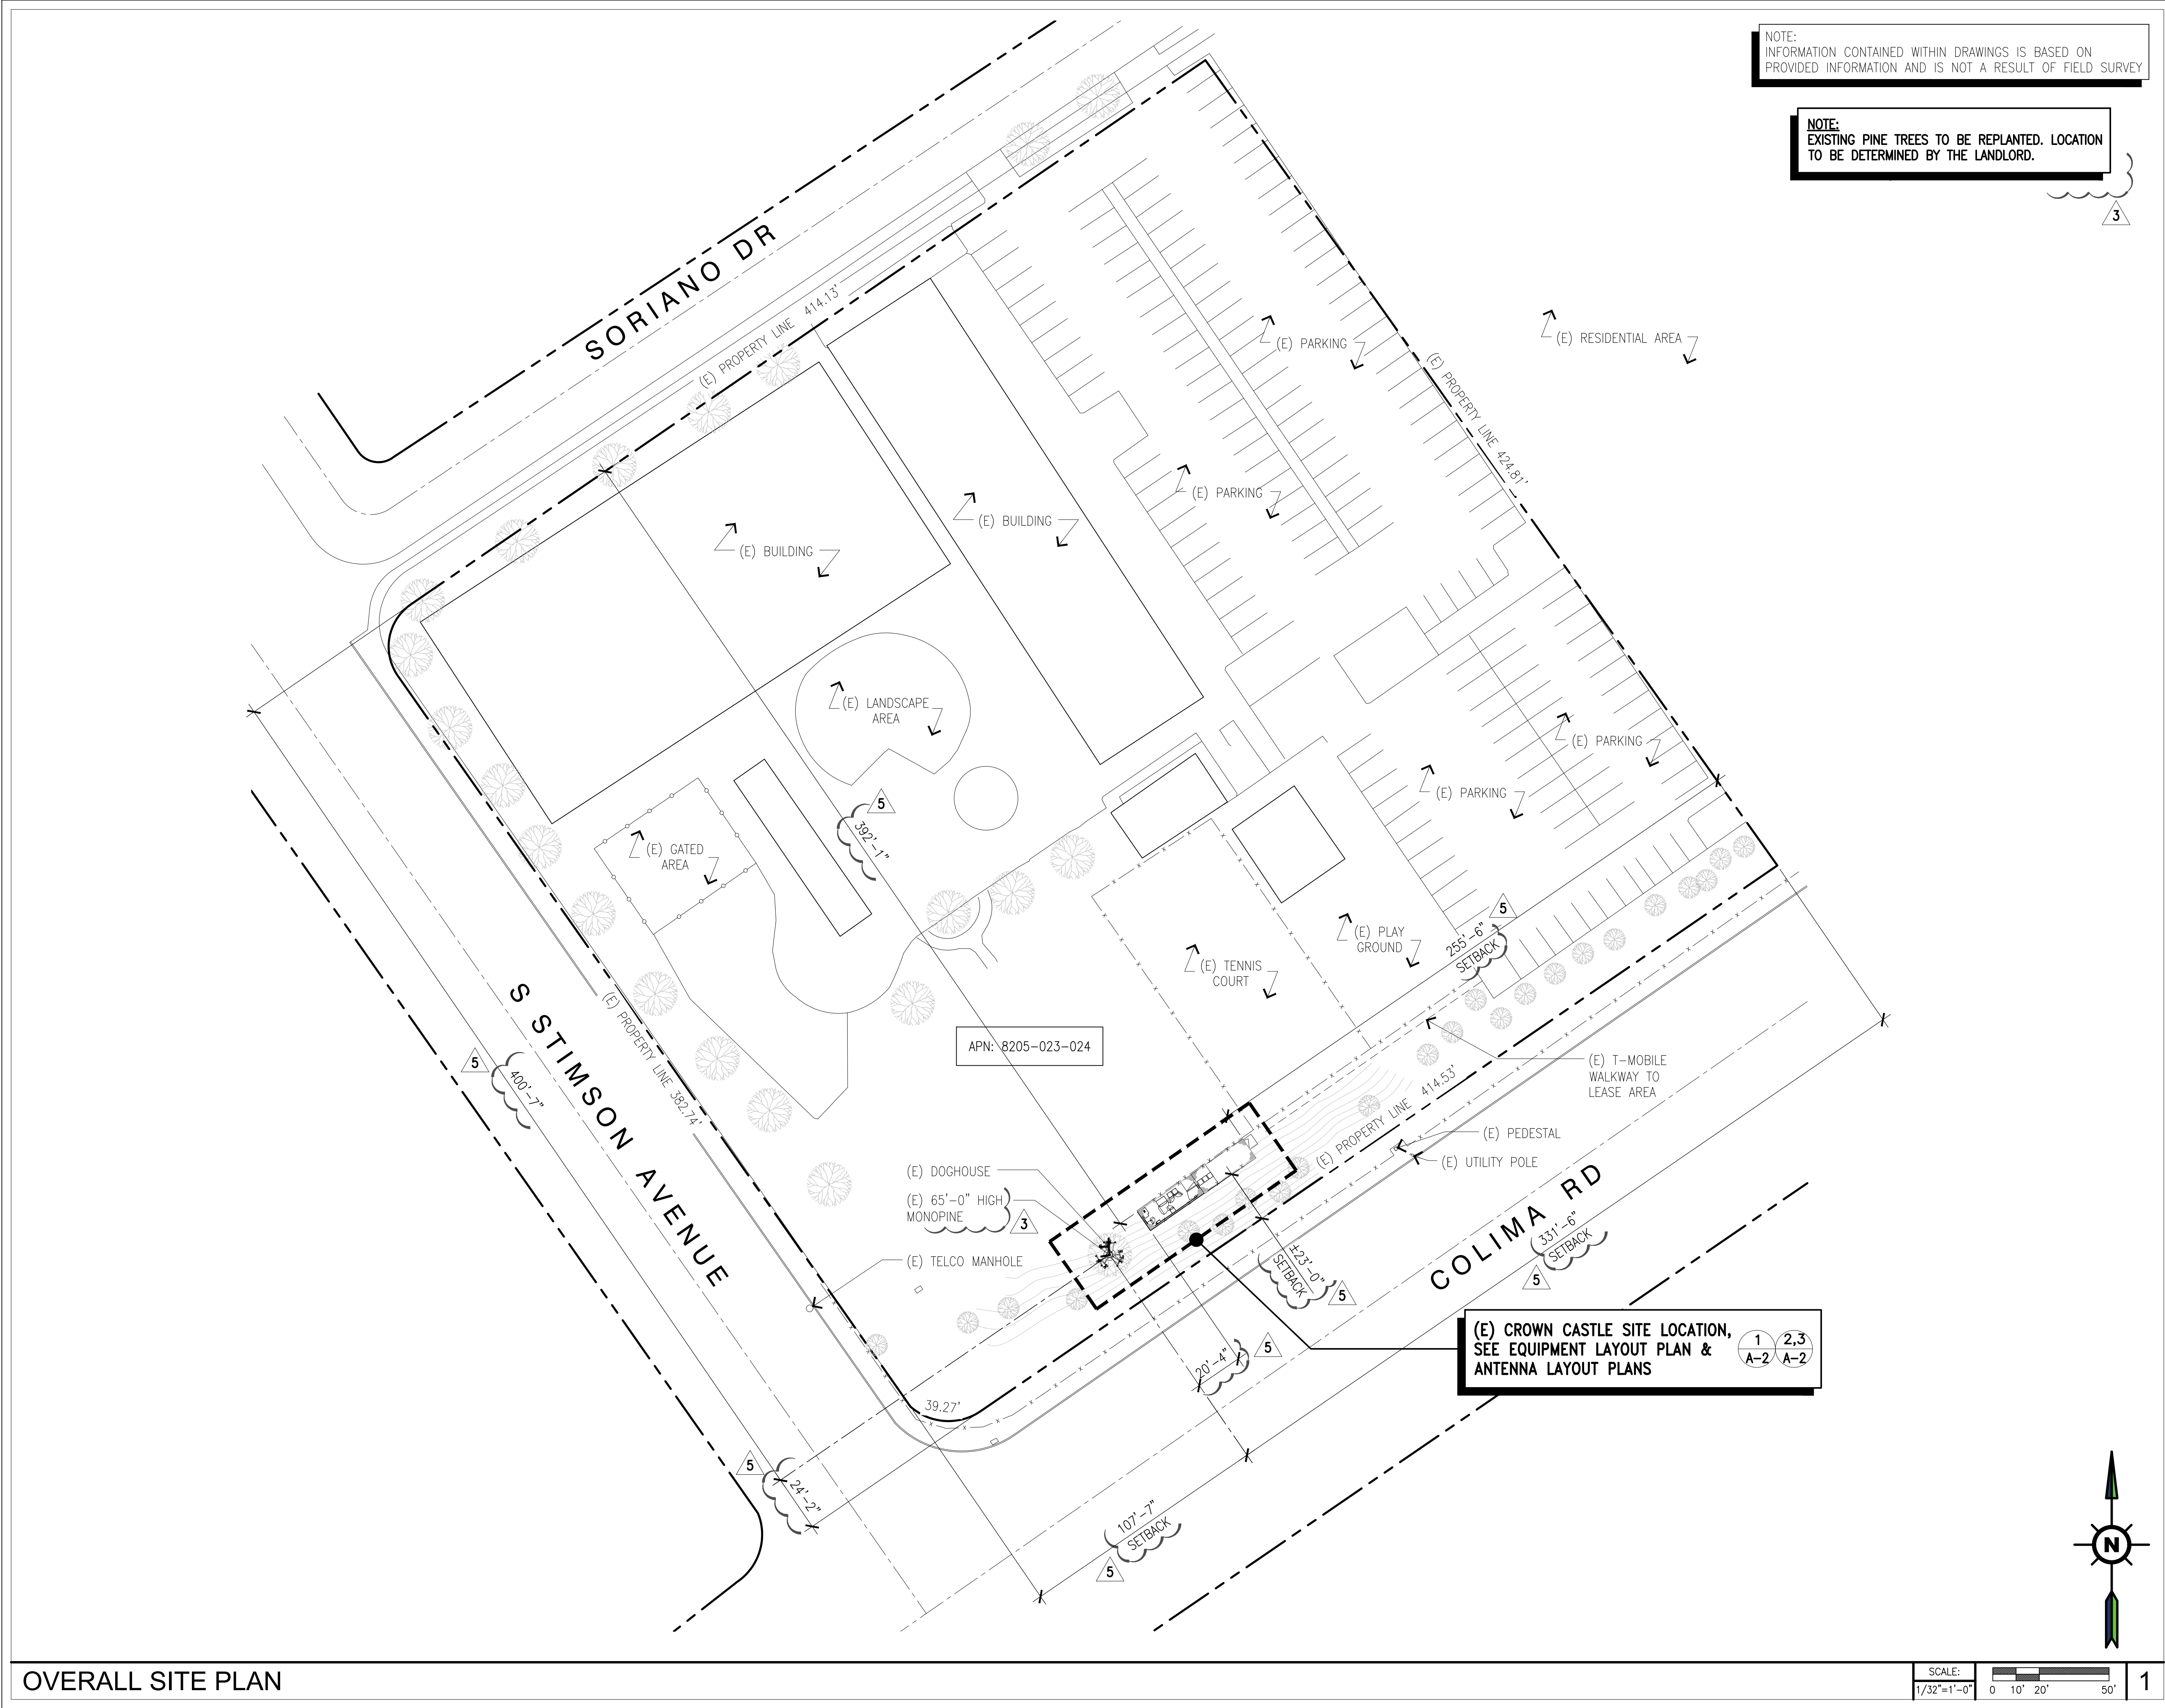

200 SPECTRUM, SUITE 1700
IRVINE, CA 92618

PLANS PREPARED BY:

655 N. CENTRAL AVE., #1520
GLENDALE, CA 91203
OFFICE: (818) 840-0808 FAX: (818) 840-0708

PROJECT INFORMATION:
(CUP RENEWAL)
BU# 824733
TMT IE540 UMCA
65'-0" HIGH MONOPINE
16222 E. SORIANO DRIVE,
HACIENDA HEIGHT, CA 91745

ISSUED FOR:
ZONING

REV.:	DATE:	DESCRIPTION:	BY:
A	04/04/23	90% ZD, ISSUED FOR REVIEW	VHB
B	05/17/23	100% ZD	PAD
1	09/01/23	FINAL ZD, REVISED PER PLANNING COMMENTS	VHB
2	09/20/23	REVISED PER PLANNING COMMENTS	VHB
3	11/30/23	REVISED PER LL COMMENTS	GJA
4	02/29/24	REVISED PER LL COMMENTS	GJA
5	03/20/24	REVISED PER CITY COMMENTS	PAD

DRAWN BY: VHB CHK.: JN APV.: JN


LICENSURE:

IT IS A VIOLATION OF LAW FOR ANY PERSON, UNLESS THEY ARE ACTING UNDER THE DIRECTION OF A LICENSED PROFESSIONAL ENGINEER, TO ALTER THIS DOCUMENT.

SHEET TITLE:
OVERALL SITE PLAN


SHEET NUMBER: **A-1** REVISION: **5**
BU# 824733

NOTE:
T-MOBILE SITE ID: IE05403A.

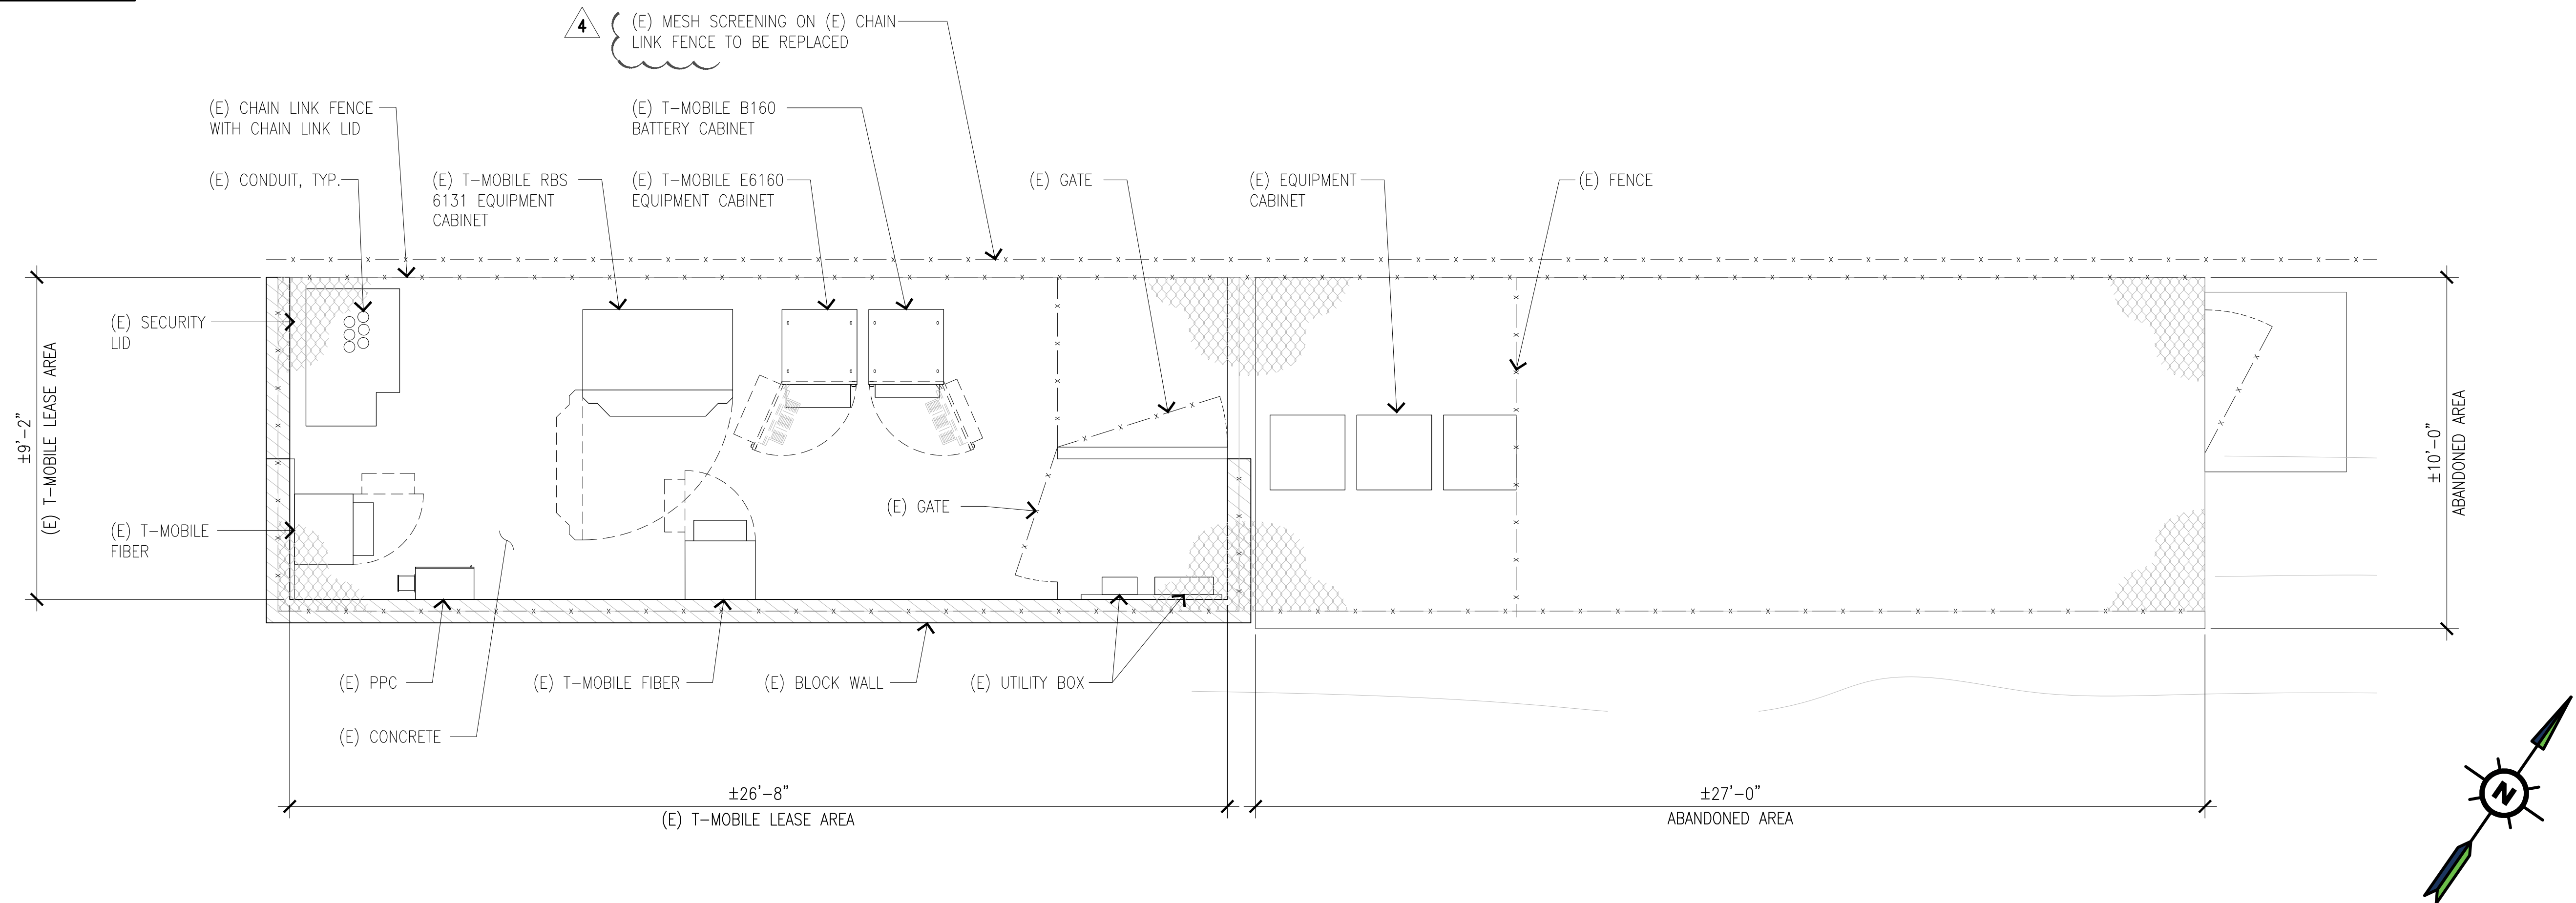


EQUIPMENT LAYOUT PLAN

SCALE: 3/8"=1'-0" 0 1' 2' 5' 1

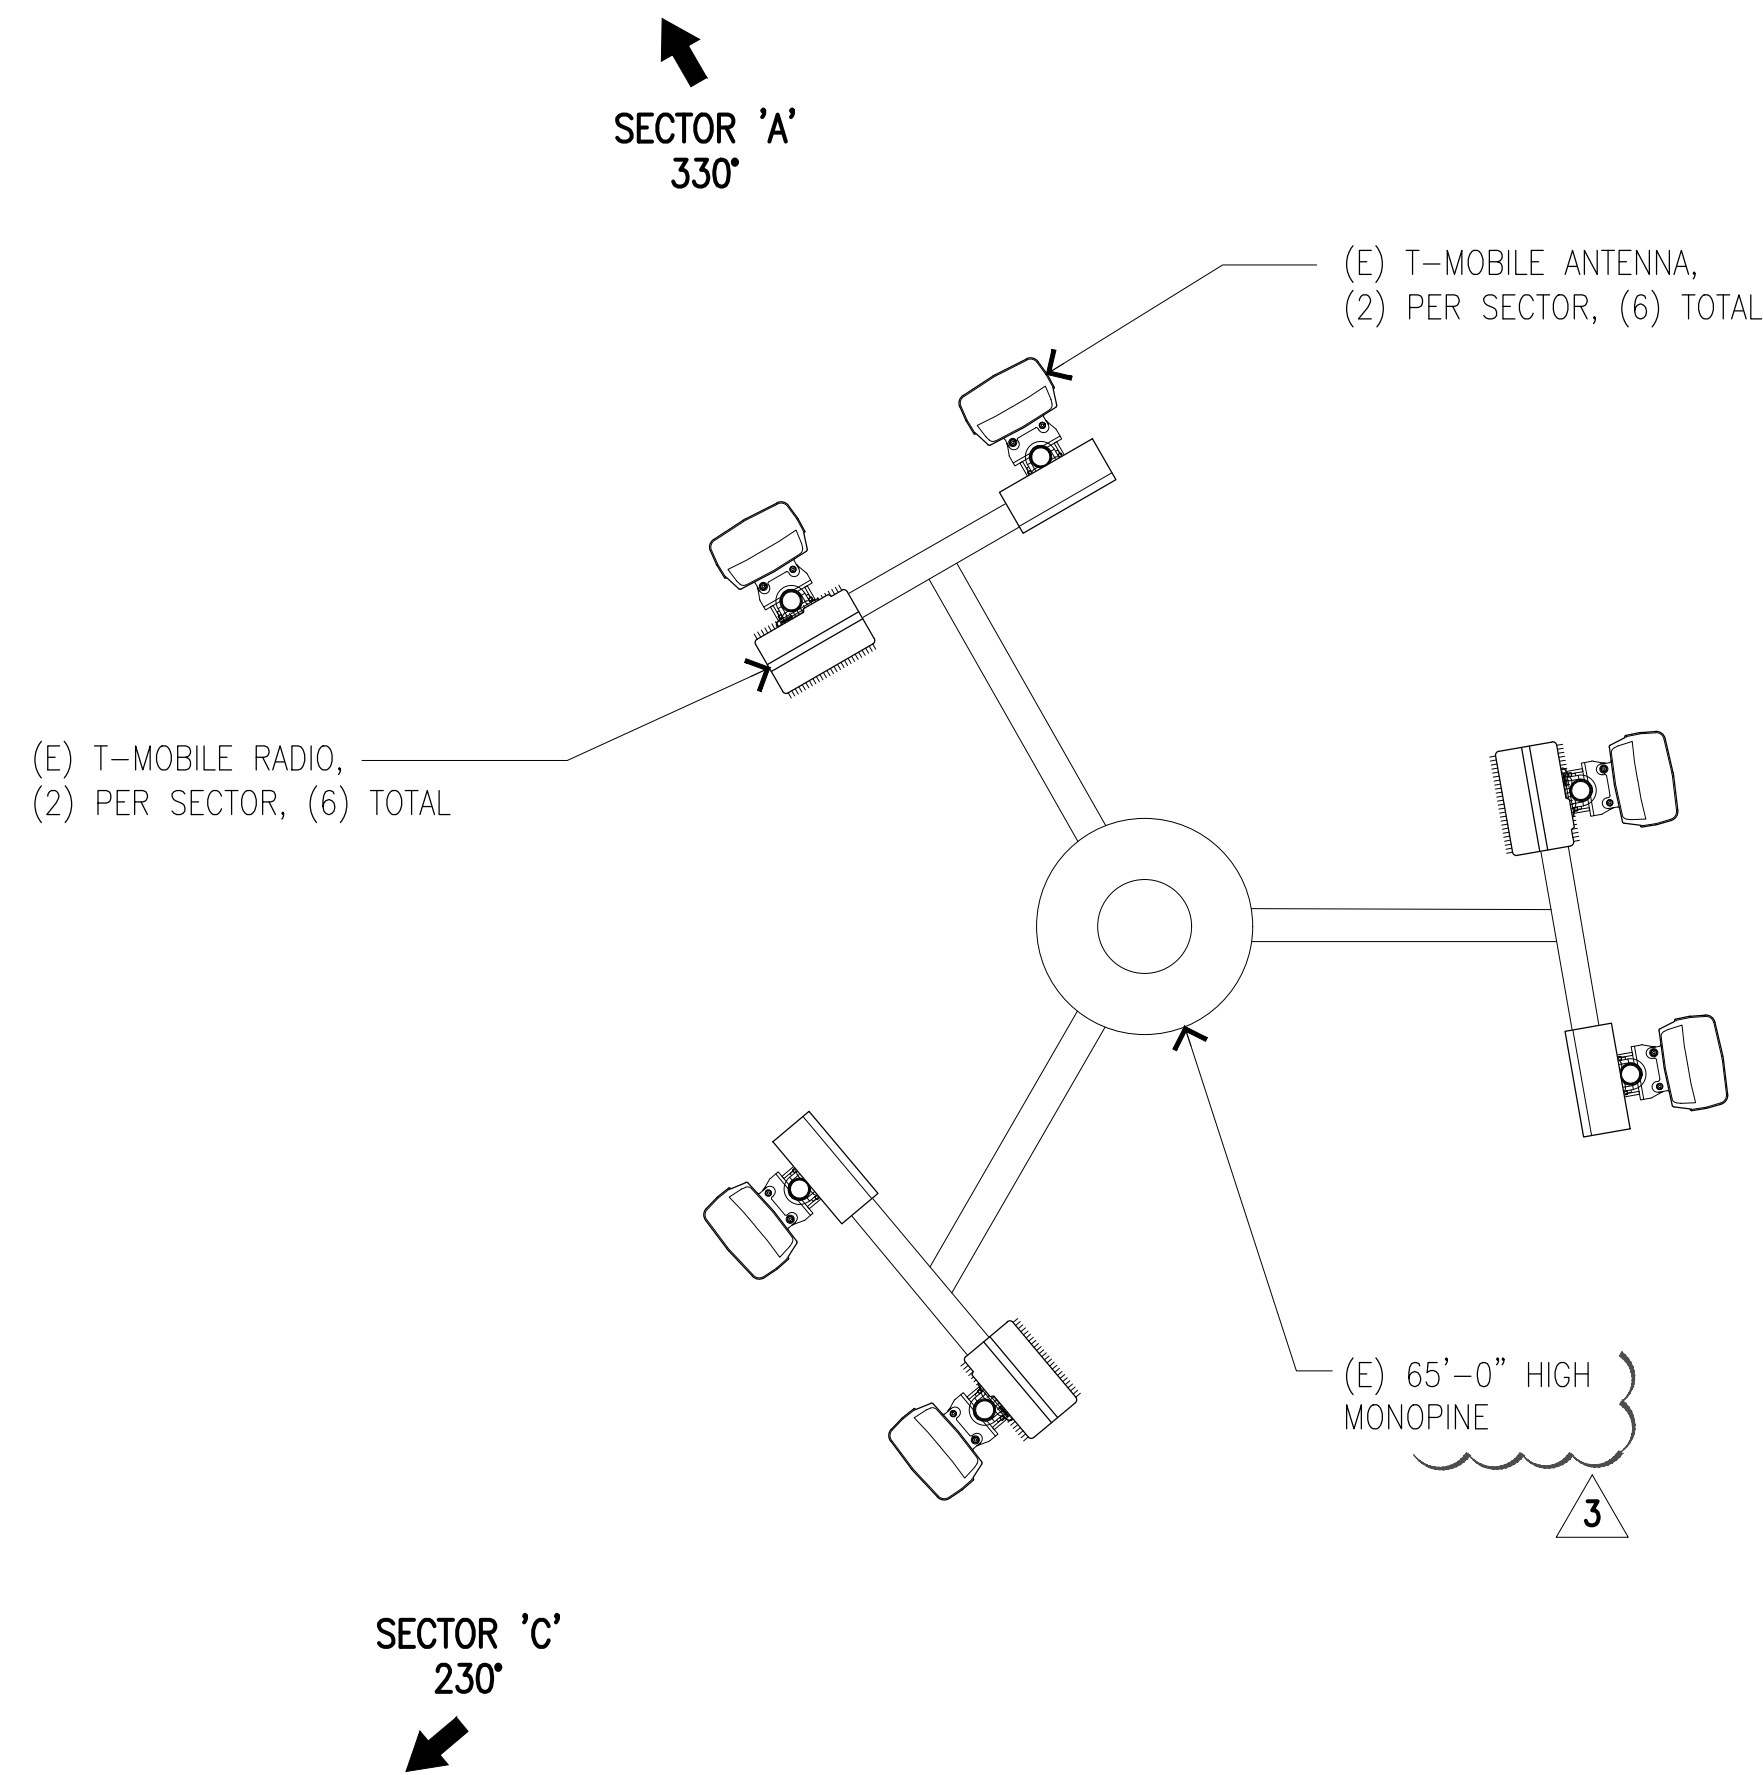

EXISTING ANTENNA LAYOUT PLAN AT 62'-0" RAD CENTER

SCALE: 1/2"=1'-0" 0 1' 2' 4' 3

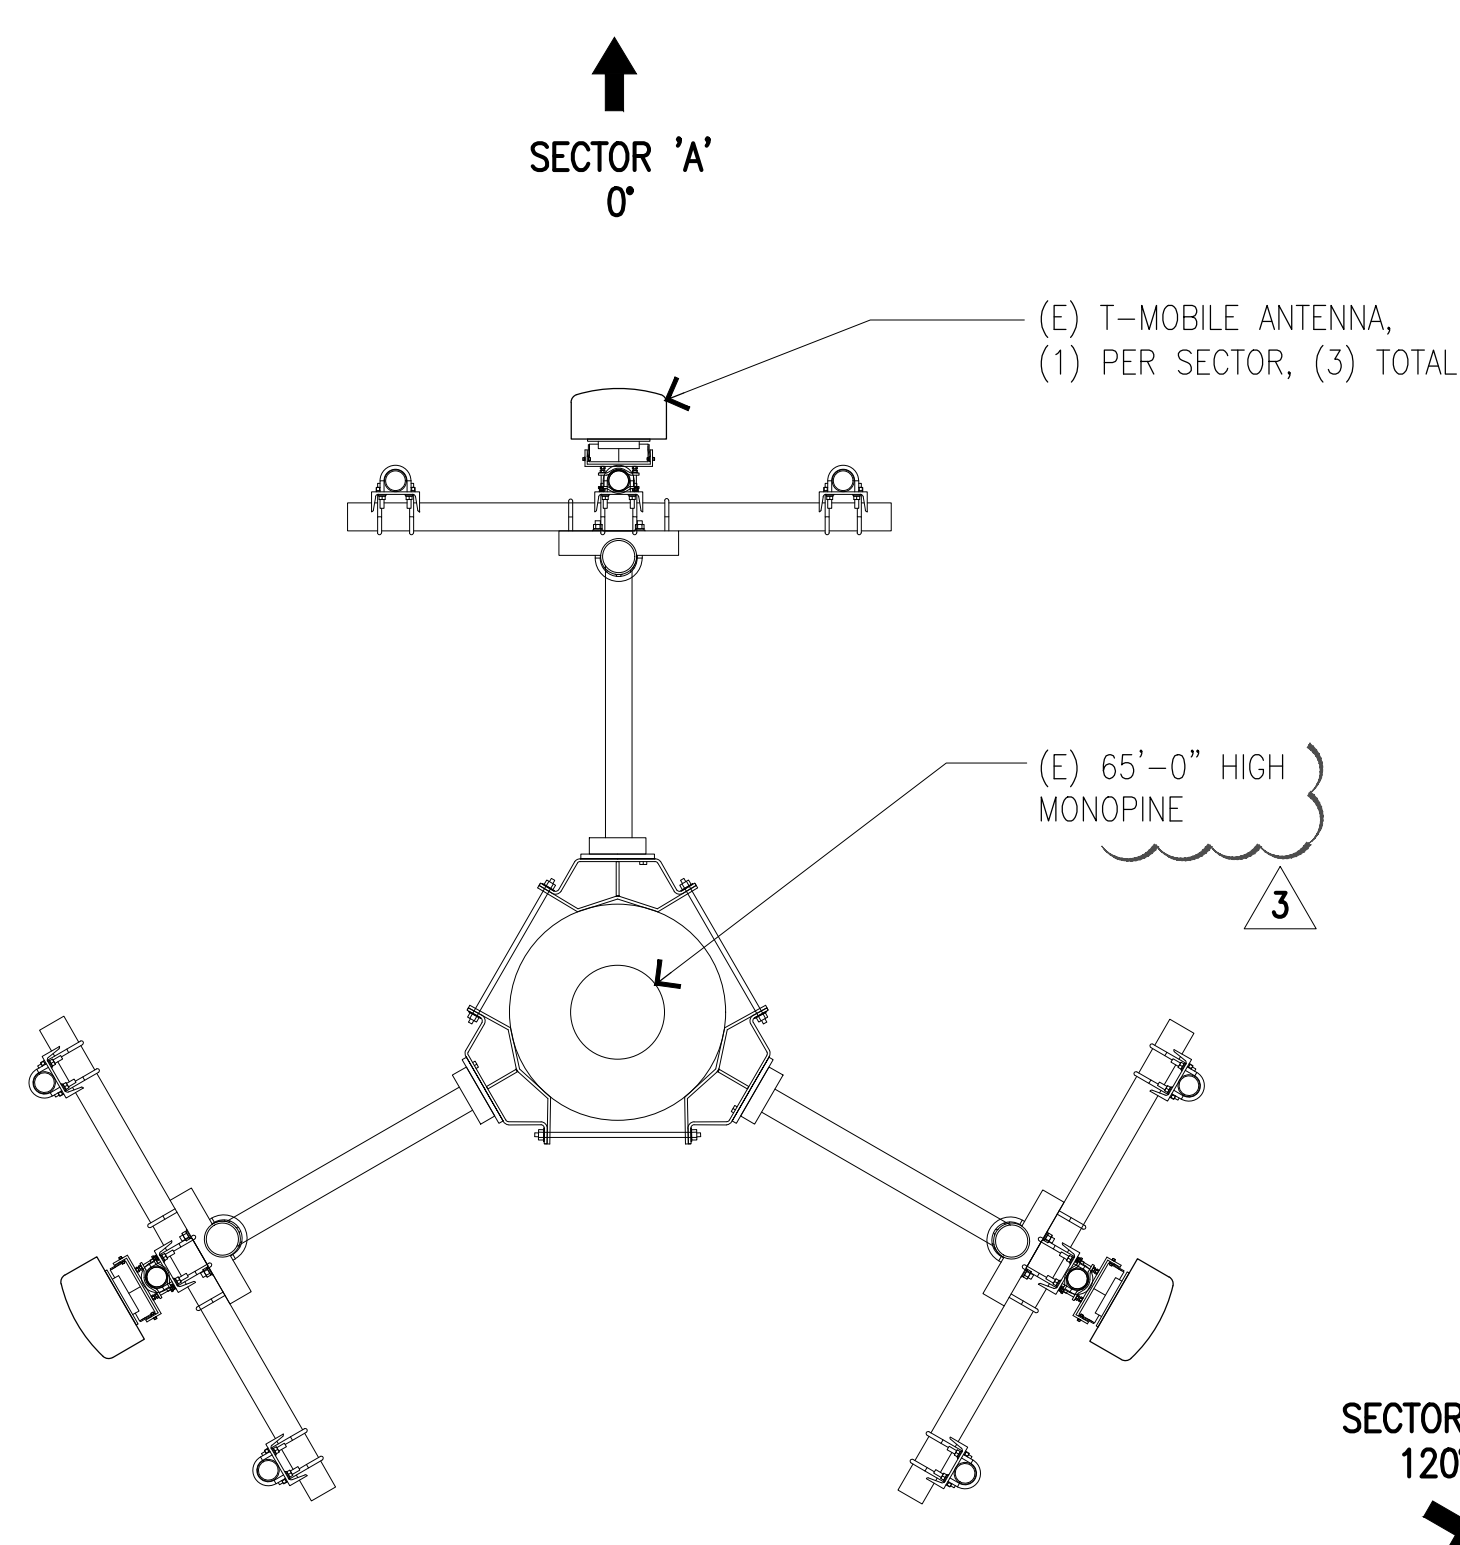

EXISTING ANTENNA LAYOUT PLAN AT 53'-0" RAD CENTER

SCALE: 1/2"=1'-0" 0 1' 2' 4' 2



200 SPECTRUM, SUITE 1700
IRVINE, CA 92618

PLANS PREPARED BY:



655 N. CENTRAL AVE., #1520
GLENDALE, CA 91203
OFFICE: (818) 840-0808 FAX: (818) 840-0708

PROJECT INFORMATION:

(CUP RENEWAL)

BU# 824733
TMT IE540 UMCA
65'-0" HIGH MONOPINE
16222 E. SORIANO DRIVE,
HACIENDA HEIGHT, CA 91745

ISSUED FOR:

ZONING

REV.: DATE: DESCRIPTION: BY:

A	04/04/23	90% ZD, ISSUED FOR REVIEW	VHB
B	05/17/23	100% ZD	PAD
1	09/01/23	FINAL ZD, REVISED PER PLANNING COMMENTS	VHB
2	09/20/23	REVISED PER PLANNING COMMENTS	VHB
3	11/30/23	REVISED PER LL COMMENTS	GJA
4	02/29/24	REVISED PER LL COMMENTS	GJA
5	03/20/24	REVISED PER CITY COMMENTS	PAD

DRAWN BY: CHK.: APV.:

VHB	JN	JN
-----	----	----

LICENSURE:

IT IS A VIOLATION OF LAW FOR ANY PERSON, UNLESS THEY ARE ACTING UNDER THE DIRECTION OF A LICENSED PROFESSIONAL ENGINEER, TO ALTER THIS DOCUMENT.

SHEET TITLE:

EQUIPMENT LAYOUT
PLAN & ANTENNA
LAYOUT PLANS

SHEET NUMBER: REVISION:

A-2

5

BU# 824733

