


RECESSED ENTRY FOR
CHIPOTLE AND
ADJACENT TENANT

ADJACENT
TENANT SPACE

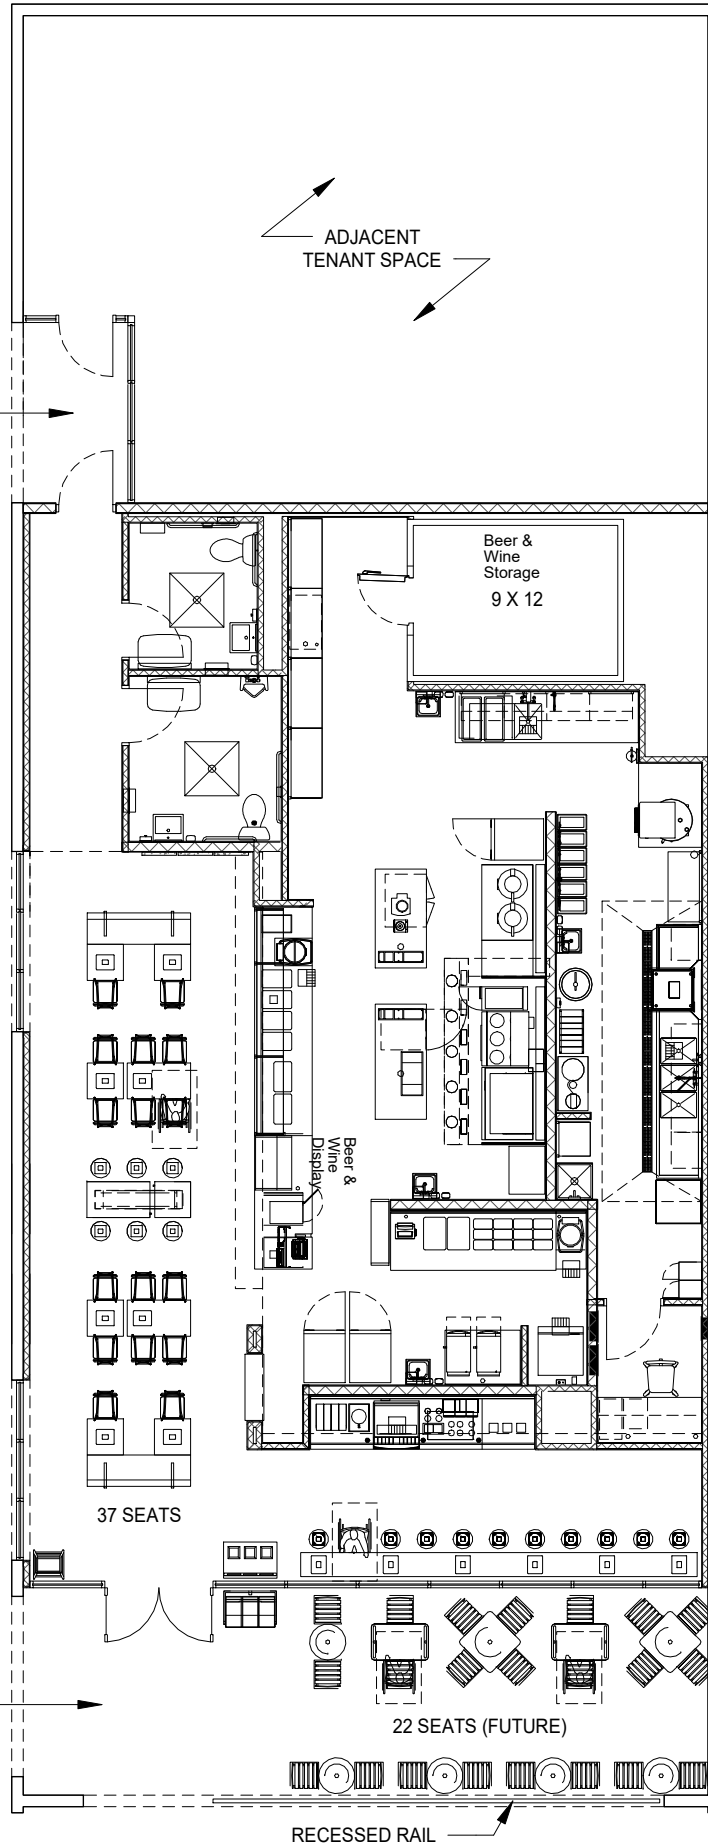

Chipotle Mexican Grill Restaurant #5257
1019 W. Carson St.
Los Angeles, CA 90502

APN: 7345-010-011,012

Lot area: 15,037 sf

On-site parking: 21 Spaces

On-site building area: 4,000 sf

Project area: 3,252 sf

Seat Count:
Interior: 37 Seats
Patio: 22 Seats

RECESSED PATIO AREA

22 SEATS (FUTURE)

RECESSED RAIL



KO 3 Carson & Berendo #4865: Floor Plan
11/01/23



SCALE: 3/32" = 1'-0"



Chipotle Mexican Grill Restaurant #5257
1019 W. Carson St.
Los Angeles, CA 90502

APN: 7345-010-011,012


Lot area: 15,037 sf

On-site parking: 21 Spaces


On-site building area: 4,000 sf

Project area: 3,252 sf

Seat Count:
Interior: 37 Seats
Patio: 22 Seats

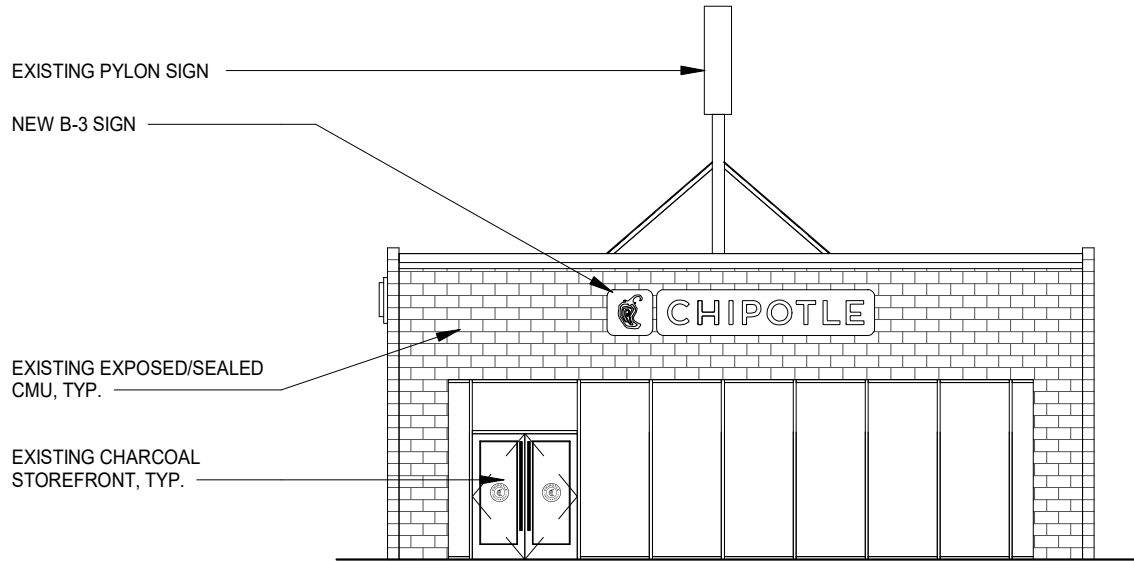

SOUTH ELEVATION

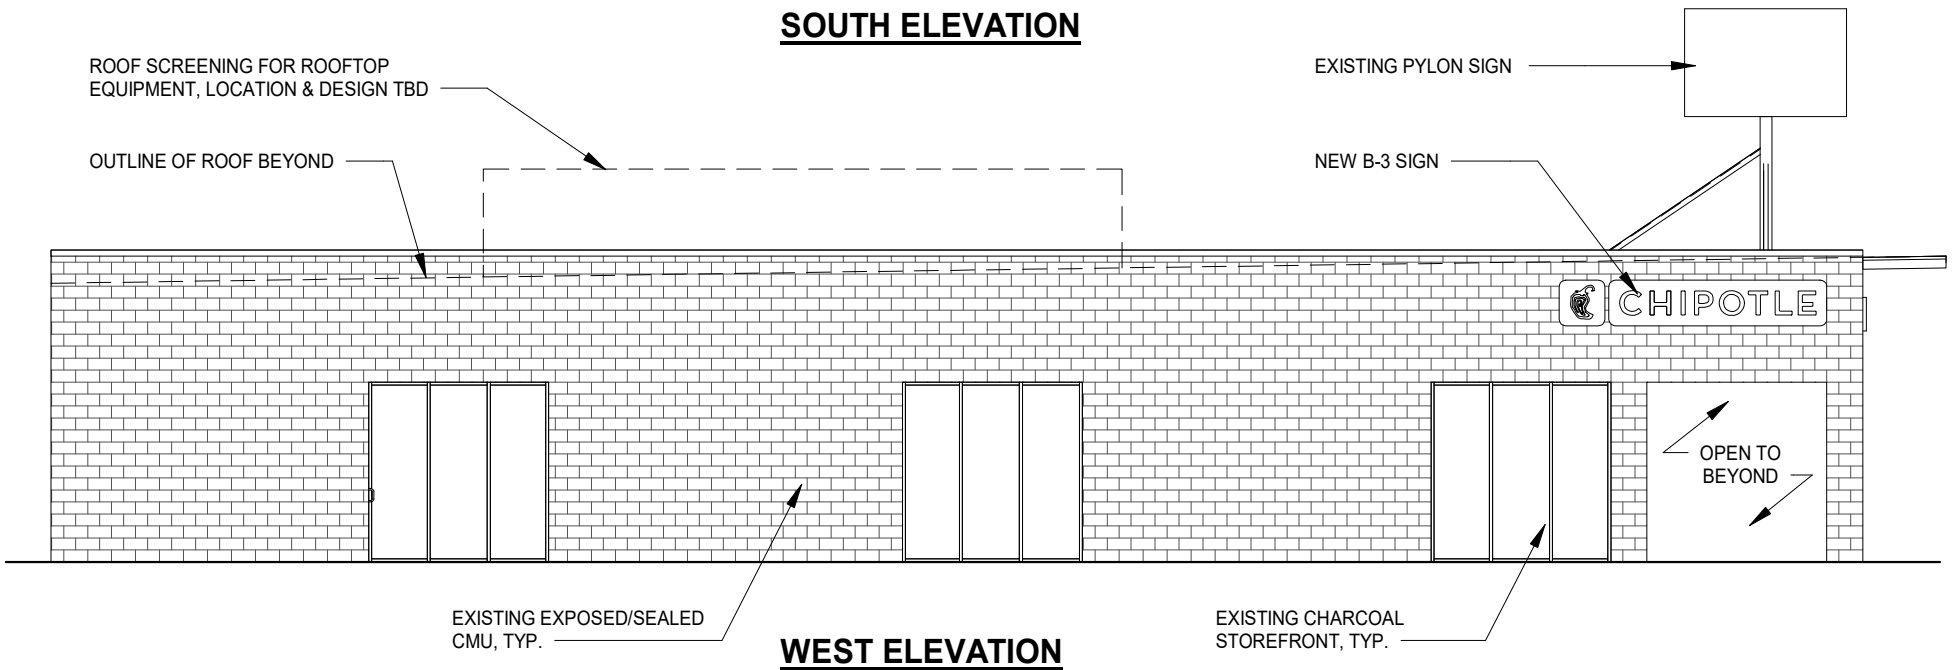

WEST ELEVATION