

DIMENSIONS : MAIN SIGN



1800 W. Adams Blvd.
Los Angeles, CA 90018

Tel : (213) 385-1258

Fax : (213) 385-1030

Chris@KBJSign.com

THE DRAWINGS AND SPECIFICATIONS, IDEAS, DESIGNS, AND ARRANGEMENTS ARE SHALL REMAIN THE PROPERTY OF THE DESIGNER. NO PART THEREFORE SHALL BE COPIED OR USED IN CONNECTION WITH ANY WORK OF PROJECT OTHER THAN THE SPECIFIC PROJECT FOR WHICH THEY HAVE BEEN PREPARED WITHOUT THE WRITTEN CONSENT OF THE DESIGNER.

COPYRIGHT© 2006, KBJ SIGN

PROJECT

STAR CRAB - CENTINELA
5383 W Centinela Ave,
Los Angeles, CA 90045

DATE:

SCALE:

APPROVED BY:

SHEET NO.

A-1

LANDLORD'S/OWNER'S SIGN APPROVAL

Landlord/Owner of the building hereby approves this sign plan.

NAME & TITLE: _____

Print

SIGNATURE: _____

DATE: _____



Scope of Work:
INSTALL (1) SET OF ILLUMINATED CHANNEL LETTERS

INSTALLATION METHOD: CHANNEL LETTERS

Scope of Work:
INSTALL (1) SET OF ILLUMINATED CHANNEL LETTERS

KBJ
SIGN
Your 1-Stop Sign Shop, For all your signage needs
1800 W. Adams Blvd.
Los Angeles, CA 90018
Tel : (213) 385-1258
Fax : (213) 385-1030
Chris@KBJSign.com

THE DRAWINGS AND SPECIFICATIONS, IDEAS, DESIGNS, AND ARRANGEMENTS ARE SHALL REMAIN THE PROPERTY OF THE DESIGNER. NO PART THEREFORE SHALL BE COPIED OR USED IN CONNECTION WITH ANY WORK OF PROJECT OTHER THAN THE SPECIFIC PROJECT FOR WHICH THEY HAVE BEEN PREPARED WITHOUT THE WRITTEN CONSENT OF THE DESIGNER.
COPYRIGHT © 2006, **KBJ**
SIGN

PROJECT

STAR CRAB - CENTINELA
5383 W Centinela Ave,
Los Angeles, CA 90045

DATE:
SCALE:
APPROVED BY:

SHEET NO.
A-2

.063 ALUMINUM CHANNEL LETTER RETURNS
.080 ALUMINUM BACKING
W/ PAINTED FINISH
Color: BLACK
1" TRIM CAP W/8X3/4" LAG SCREWS
Color: BLACK

3/16" PLEXIGLASS FACE
Color:
WHITE
W/ BLUE / RED / BLACK VINYL OVERLAY

LED Lighting
Color:
WHITE

1/4"x1"- Hex Screws
w/ #122 Yellow Wing Plastic Anchor
(4EA PER LETTER)

FLEXIBLE CONDUIT

POWER SUPPLY
AC 100~240V 50/60HZ TO
DC 12V 3A MAX.
SECURE HOUSING

SIGN SWITCH

1/4" DRAIN HOLES

UL Listed

-This sign is intended to be installed in accordance with the requirements of Article 600 of the National Electrical Code and/or other applicable local codes. This includes proper grounding and bonding of the sign.

"All UL Labels will be applied in factory before the sign goes out in the field",
"UL Labels will not be sent/installed after the sign goes out from factory with out notifying UL to request a field inspection or return the sign back to the factory to place on the UL listing mark).

The location of the disconnect switch after installation shall comply with Article 600.6(A)(1) of the National Electrical Code

LANDLORD'S/OWNER'S SIGN APPROVAL

Landlord/Owner of the building hereby approves this sign plan.


NAME & TITLE: _____

Print

SIGNATURE: _____

DATE: _____

DIMENSIONS : POLE SIGN

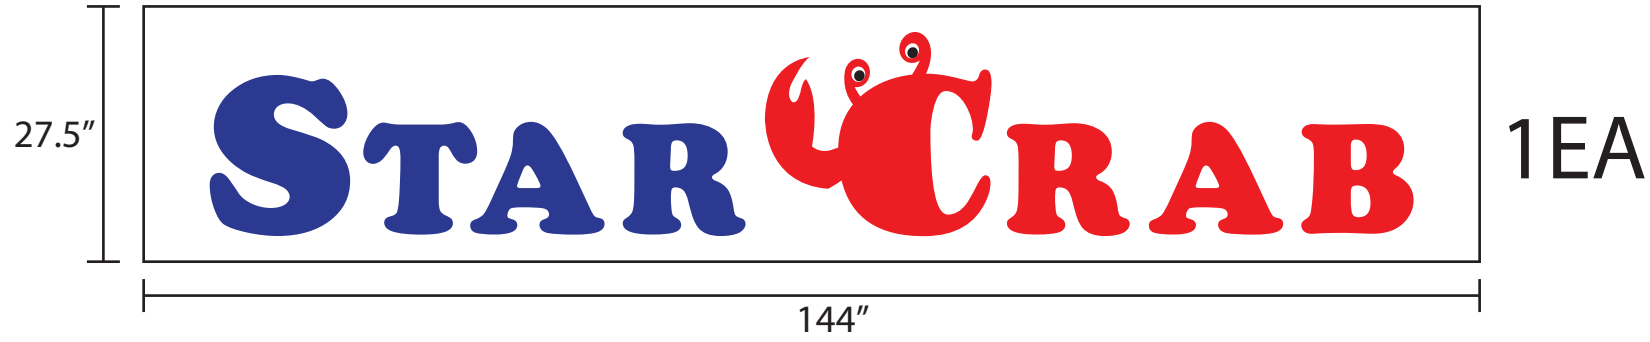

Your 1-Stop Sign Shop, For all your signage needs

1800 W. Adams Blvd.
Los Angeles, CA 90018

Tel : (213) 385-1258

Fax : (213) 385-1030

Chris@KBJSign.com

THE DRAWINGS AND SPECIFICATIONS, IDEAS, DESIGNS, AND ARRANGEMENTS ARE SHALL REMAIN THE PROPERTY OF THE DESIGNER. NO PART THEREFORE SHALL BE COPIED OR USED IN CONNECTION WITH ANY WORK OF PROJECT OTHER THAN THE SPECIFIC PROJECT FOR WHICH THEY HAVE BEEN PREPARED WITHOUT THE WRITTEN CONSENT OF THE DESIGNER.

COPYRIGHT© 2006, KBJ SIGN

PROJECT

STAR CRAB - CENTINELA
5383 W Centinela Ave,
Los Angeles, CA 90045

DATE:

SCALE:

APPROVED BY:

SHEET NO.

A- 3

LANDLORD'S/OWNER'S SIGN APPROVAL

Landlord/Owner of the building hereby approves this sign plan.

NAME & TITLE:

Print


SIGNATURE:

DATE:



Scope of Work:
EXISTING POLE SIGN FACE CHANGE
(SINGLE SIDED)

DIMENSIONS : HALLWAY SIGN

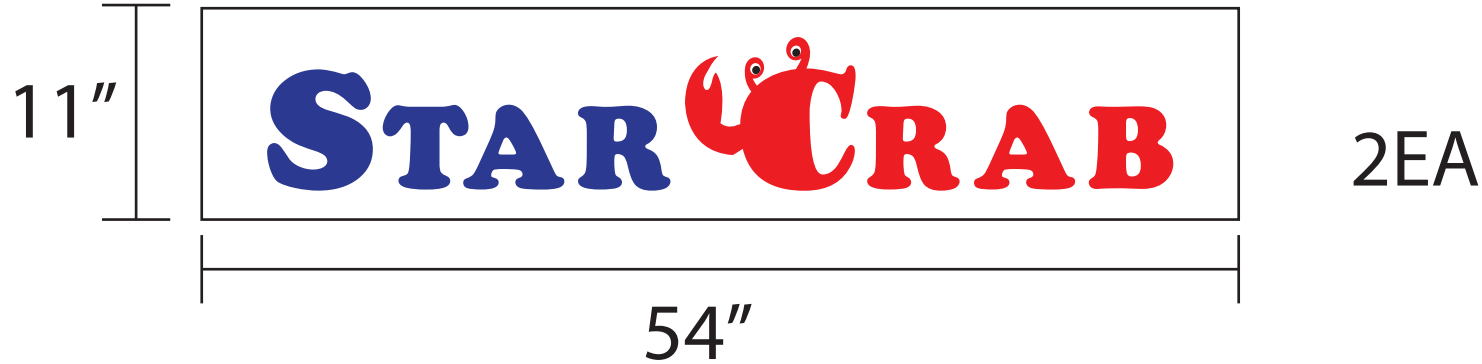

LANDLORD'S/OWNER'S SIGN APPROVAL

Landlord/Owner of the building hereby approves this sign plan.

NAME & TITLE: _____

Print

SIGNATURE: _____ DATE: _____



Your 1-Stop Sign Shop, For all your signage needs

1800 W. Adams Blvd.
Los Angeles, CA 90018

Tel : (213) 385-1258

Fax : (213) 385-1030

Chris@KBJSign.com

THE DRAWINGS AND SPECIFICATIONS, IDEAS, DESIGNS, AND ARRANGEMENTS ARE SHALL REMAIN THE PROPERTY OF THE DESIGNER. NO PART THEREFORE SHALL BE COPIED OR USED IN CONNECTION WITH ANY WORK OF PROJECT OTHER THAN THE SPECIFIC PROJECT FOR WHICH THEY HAVE BEEN PREPARED WITHOUT THE WRITTEN CONSENT OF THE DESIGNER.

COPYRIGHT© 2006, KBJ SIGN

PROJECT

STAR CRAB - CENTINELA

5383 W Centinela Ave,
Los Angeles, CA 90045

DATE: _____

SCALE: _____

APPROVED BY: _____

SHEET NO.

A- 4

Scope of Work:
EXISTING HALLWAY CABINET REFACE
(DOUBLE SIDED)