


APPENDIX C – BRIDGE PLANS

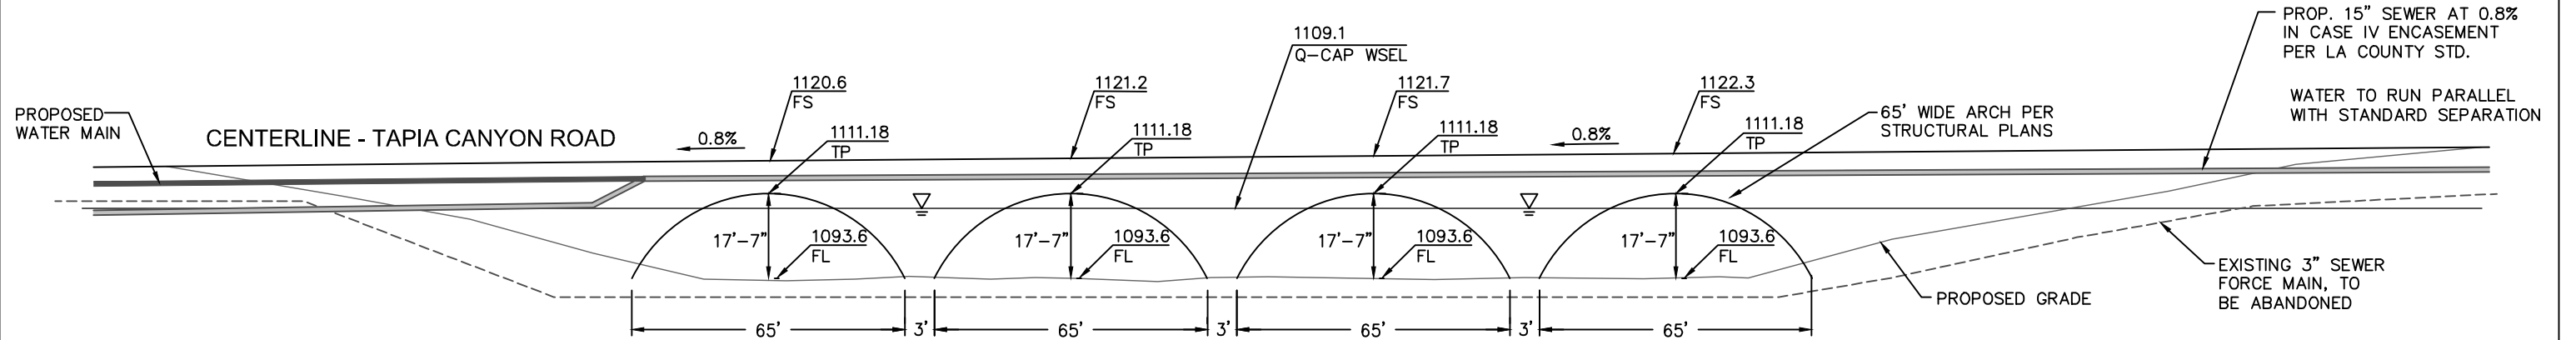


TYPICAL SECTION

NOT TO SCALE

Kimley»Horn

© 2024 KIMLEY-HORN AND ASSOCIATES, INC.
401 B STREET, SUITE 600; SAN DIEGO, CA 92101
PHONE: 619-234-9411
WWW.KIMLEY-HORN.COM

TAPIA CANYON ROAD BRIDGE
QUAD x 65'W x 17'-7"H ARCH
PLAN VIEW

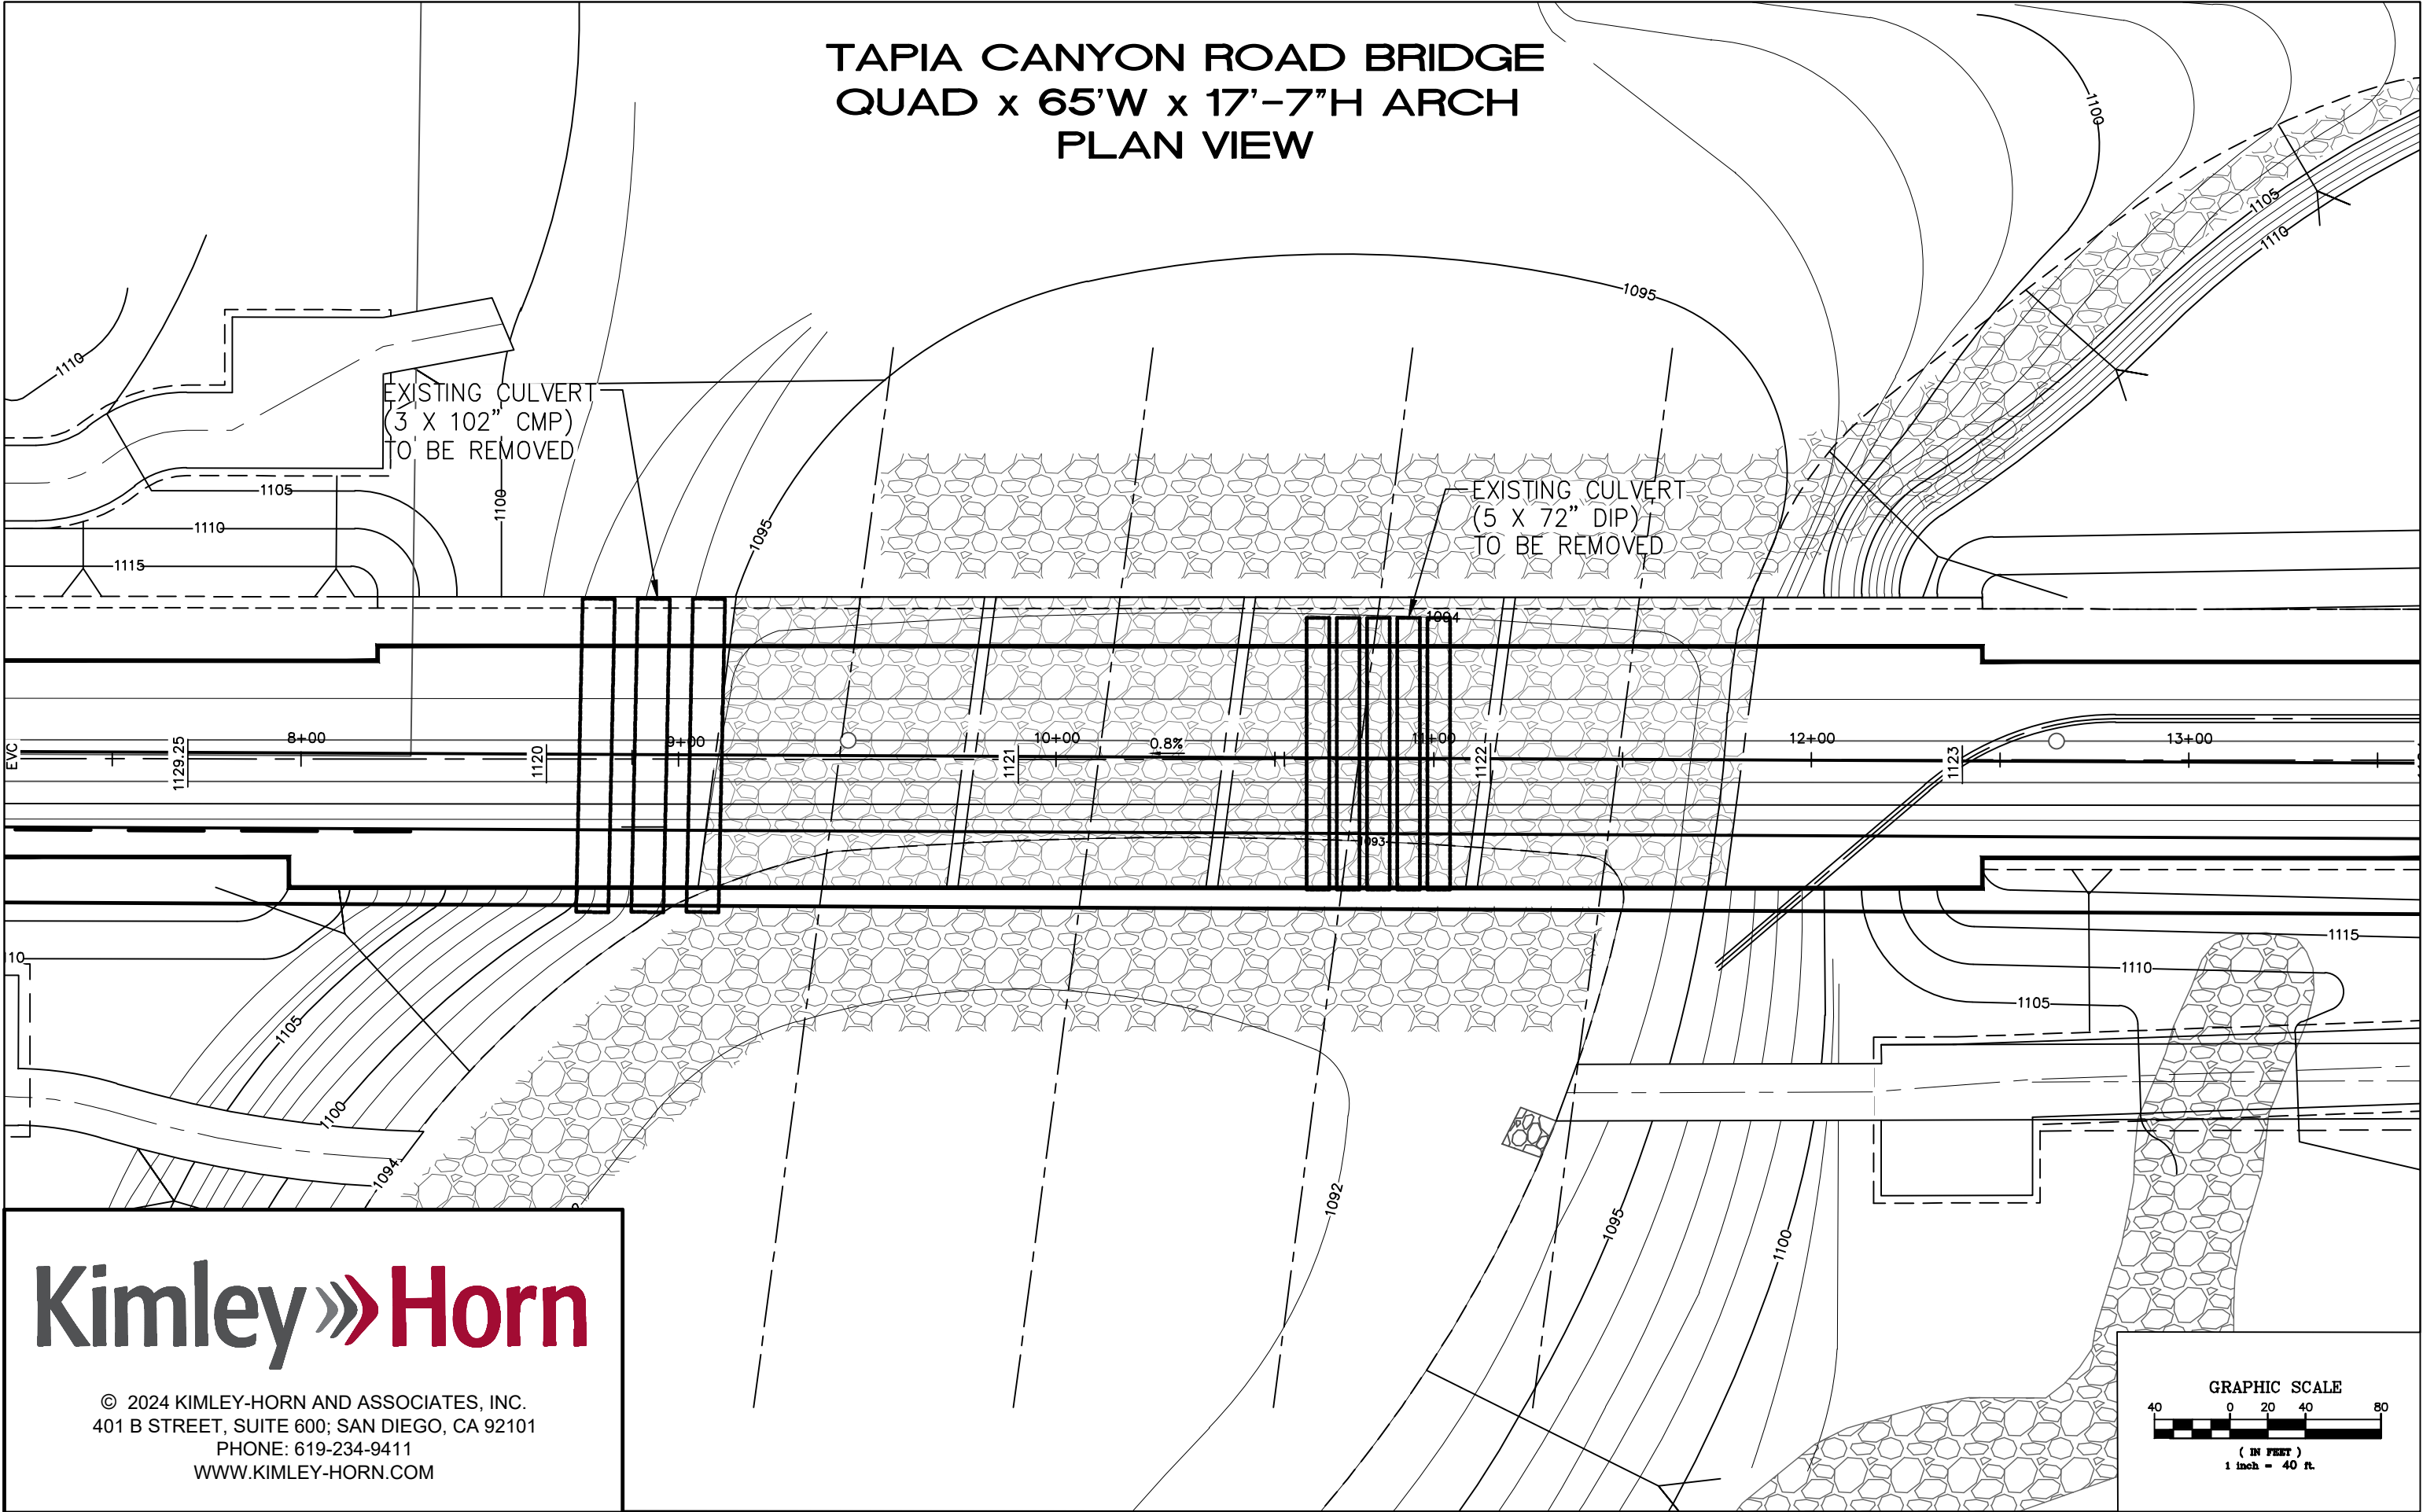

Kimley»Horn

© 2024 KIMLEY-HORN AND ASSOCIATES, INC.
401 B STREET, SUITE 600; SAN DIEGO, CA 92101
PHONE: 619-234-9411
WWW.KIMLEY-HORN.COM

