



Sheet Index

Architecture:

- A1.0 Cover Sheet
- A2.1 Building Elevations
- A2.2 Building Elevations
- A3.1 Building Plans
- A3.2 Building Plans
- A3.3 Building Plans
- A3.4 Building Plans
- A3.5 Roof Plan
- A4.0 Building Sections
- A5.0 Enlarged Plans - Unit Plans
- A7.0 Colors & Materials Board



Architecture + Planning
17911 Von Karman Ave,
Suite 200
Irvine, CA 92614
949.851.2133
ktgy.com

NUWI - Lyons Canyon, LLC
2001 Wilshire Blvd, Suite 401
Santa Monica, CA 90403

The Trails at Lyons Canyon
Stevenson Ranch, CA #2021-0192

Parcel 1 APN: 2826-022-027, 2826-022-035,
2826-023-014, 2826-041-039
Parcel 2 APN: 2826-022-026

Plot Date: 02.14.2023
1st Submittal : 03.05.2021
2nd Submittal : 07.28.2021
3rd Submittal : 12.28.2021
4th Submittal : 05.04.2022
5th Submittal : 09.07.2022
6th Submittal : 02.15.2023
7th Submittal : 08.10.2023



South Elevation

Material Legend

- 1. Stucco
- 2. Smooth Stucco Trim and Wainscot
- 3. Stone Veneer
- 4. S-Concrete Tile Roofing
- 5. Vinyl Window
- 6. Metal Storefront
- 7. Metal Railing
- 8. Fabric Awning
- 9. Decorative Wall Sconce



West Elevation




Architecture + Planning
17911 Von Karman Ave,
Suite 200
Irvine, CA 92614
949.851.2133
ktgy.com

NUWI - Lyons Canyon, LLC
2001 Wilshire Blvd, Suite 401
Santa Monica, CA 90403

The Trails at Lyons Canyon
Stevenson Ranch, CA #2021-0192

Parcel 1 APN: 2826-022-027, 2826-022-035,
2826-023-014, 2826-041-039
Parcel 2 APN: 2826-022-026

Plot Date: 02.14.2023
1st Submittal : 03.05.2021
2nd Submittal : 07.28.2021
3rd Submittal : 12.28.2021
4th Submittal : 05.04.2022
5th Submittal : 09.07.2022
6th Submittal : 02.15.2023
7th Submittal : 08.10.2023

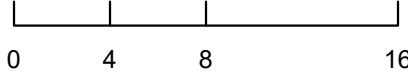

BUILDING ELEVATIONS

A2.1



North Elevation

Material Legend

- 1. Stucco
- 2. Smooth Stucco Trim and Wainscot
- 3. Stone Veneer
- 4. S-Concrete Tile Roofing
- 5. Vinyl Window
- 6. Metal Storefront
- 7. Metal Railing
- 8. Fabric Awning
- 9. Decorative Wall Sconce



East Elevation




Architecture + Planning
17911 Von Karman Ave,
Suite 200
Irvine, CA 92614
949.851.2133
ktgy.com

NUWI - Lyons Canyon, LLC
2001 Wilshire Blvd, Suite 401
Santa Monica, CA 90403


The Trails at Lyons Canyon
Stevenson Ranch, CA #2021-0192

Parcel 1 APN: 2826-022-027, 2826-022-035,
2826-023-014, 2826-041-039
Parcel 2 APN: 2826-022-026

Plot Date: 02.14.2023
1st Submittal : 03.05.2021
2nd Submittal : 07.28.2021
3rd Submittal : 12.28.2021
4th Submittal : 05.04.2022
5th Submittal : 09.07.2022
6th Submittal : 02.15.2023
7th Submittal : 08.10.2023

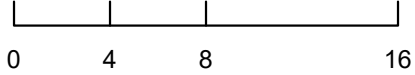

BUILDING ELEVATIONS

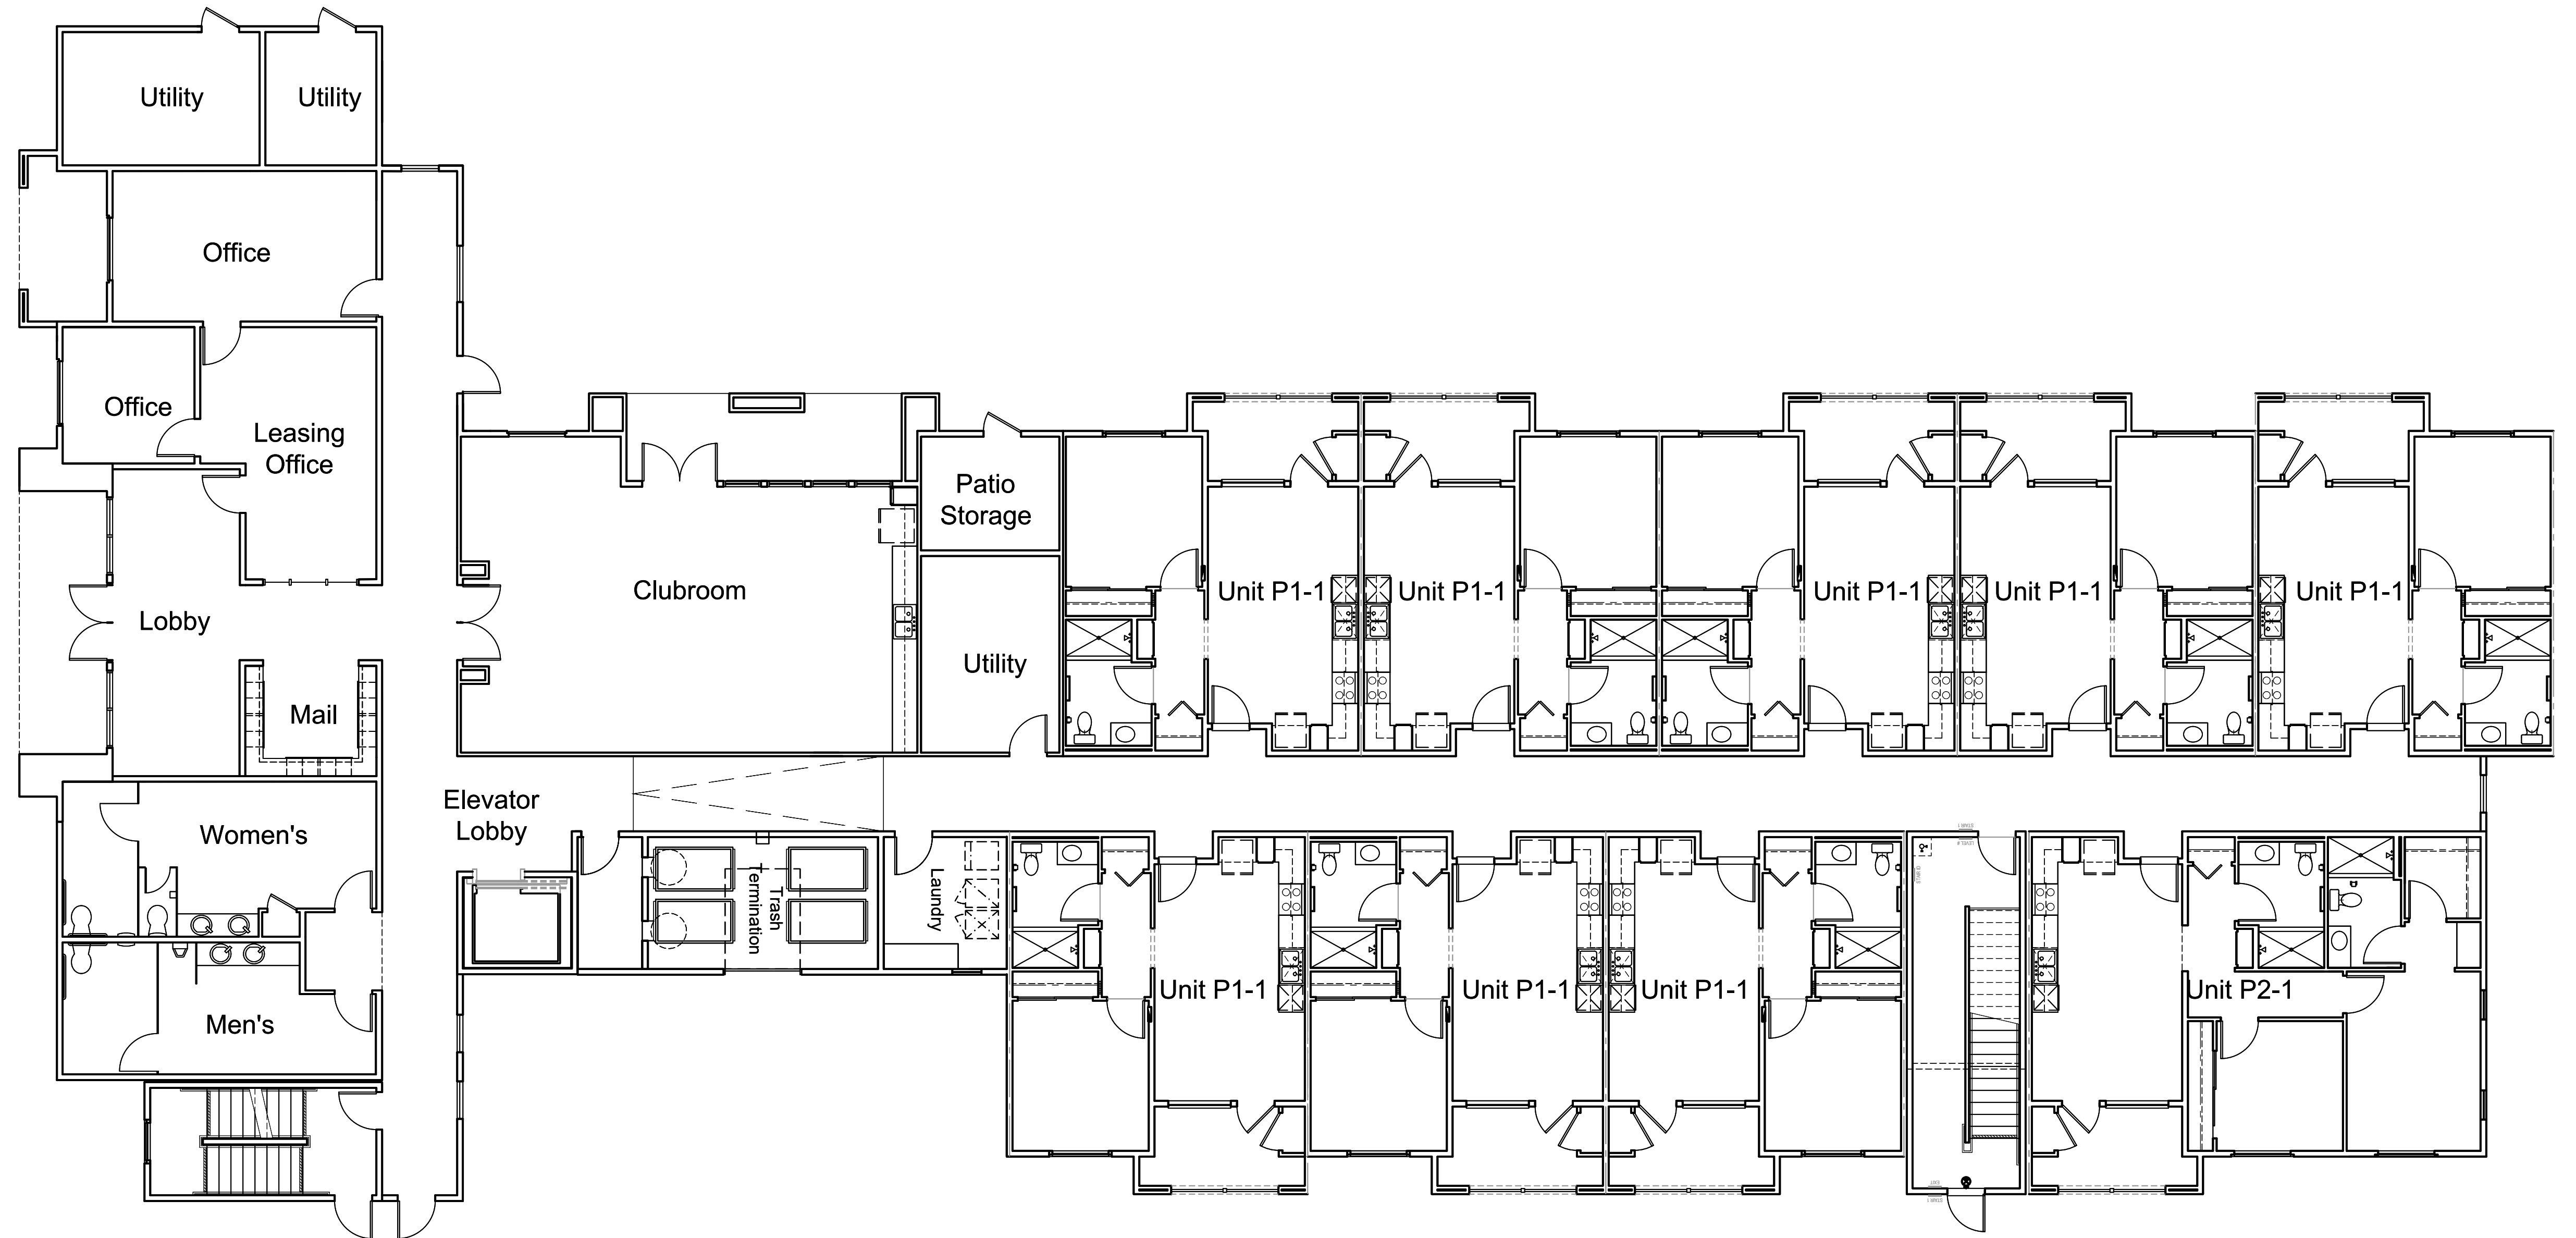


Architecture + Planning
17911 Von Karman Ave,
Suite 200
Irvine, CA 92614
949.851.2133
ktgy.com

NUWI - Lyons Canyon, LLC
2001 Wilshire Blvd, Suite 401
Santa Monica, CA 90403

The Trails at Lyons Canyon
Stevenson Ranch, CA #2021-0192


Parcel 1 APN: 2826-022-027, 2826-022-035,
2826-023-014, 2826-041-039
Parcel 2 APN: 2826-022-026

Plot Date: 02.14.2023
1st Submittal : 03.05.2021
2nd Submittal : 07.28.2021
3rd Submittal : 12.28.2021
4th Submittal : 05.04.2022
5th Submittal : 09.07.2022
6th Submittal : 02.15.2023
7th Submittal : 08.10.2023

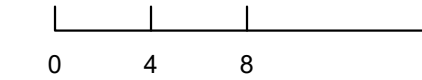

BUILDING PLANS
1ST FLOOR

A3.1

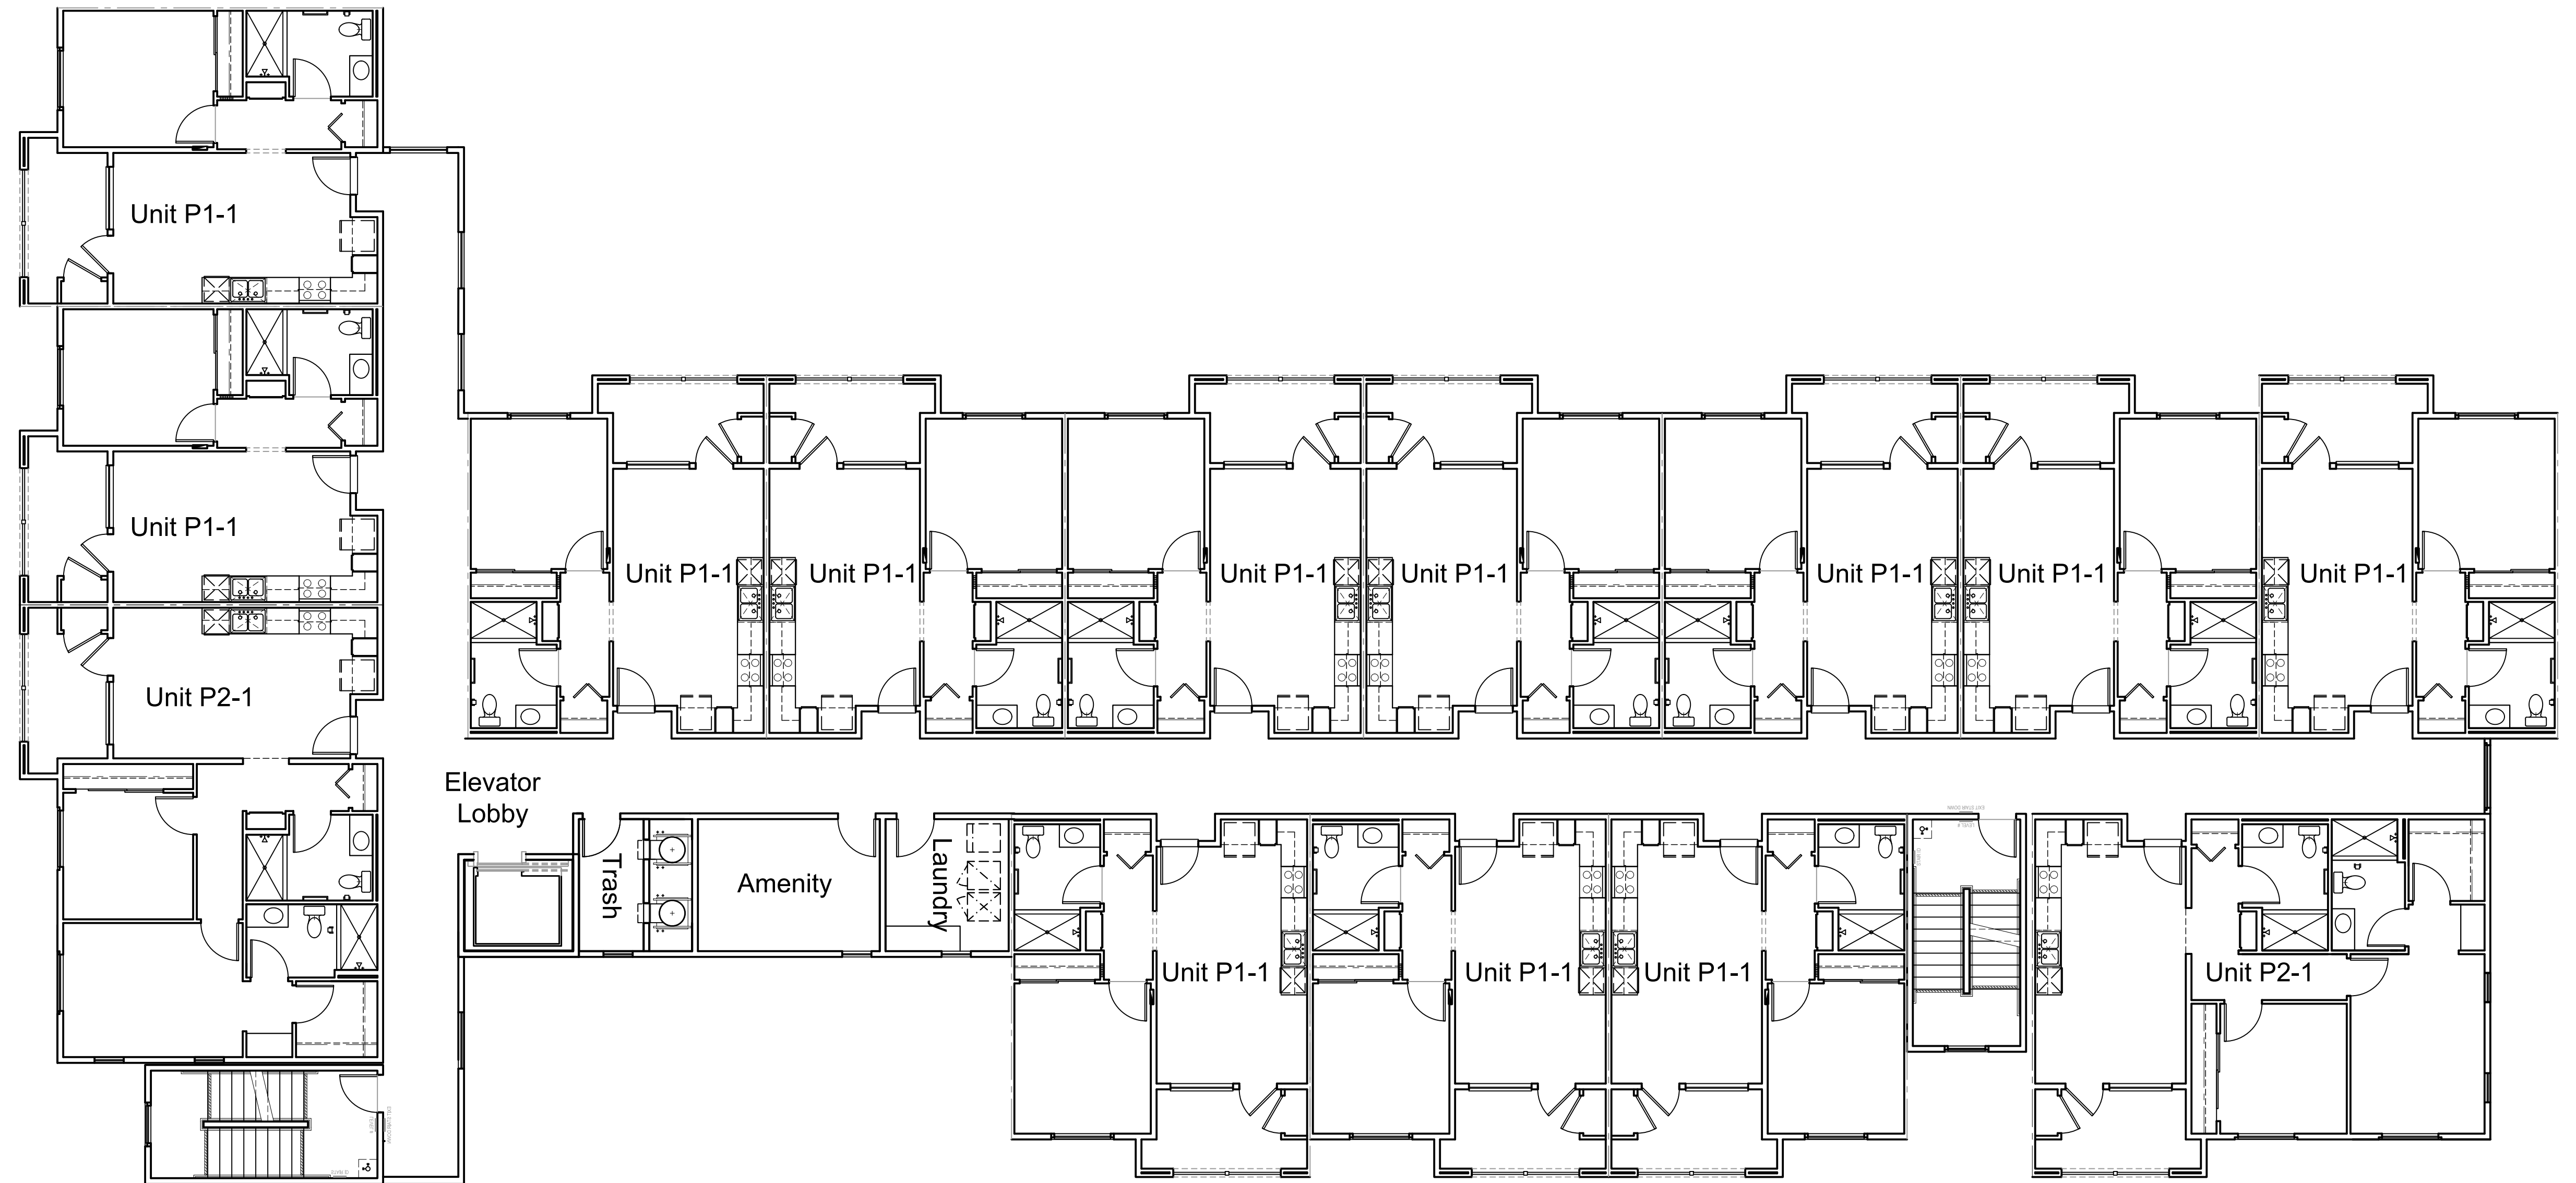


Architecture + Planning
 17911 Von Karman Ave,
 Suite 200
 Irvine, CA 92614
 949.851.2133
 ktgy.com

NUWI - Lyons Canyon, LLC
 2001 Wilshire Blvd, Suite 401
 Santa Monica, CA 90403

The Trails at Lyons Canyon
 Stevenson Ranch, CA #2021-0192


Parcel 1 APN: 2826-022-027, 2826-022-035,
 2826-023-014, 2826-041-039
 Parcel 2 APN: 2826-022-026

Plot Date: 02.14.2023
 1st Submittal : 03.05.2021
 2nd Submittal : 07.28.2021
 3rd Submittal : 12.28.2021
 4th Submittal : 05.04.2022
 5th Submittal : 09.07.2022
 6th Submittal : 02.15.2023
 7th Submittal : 08.10.2023

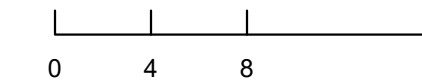

BUILDING PLANS
 2ND FLOOR

A3.2

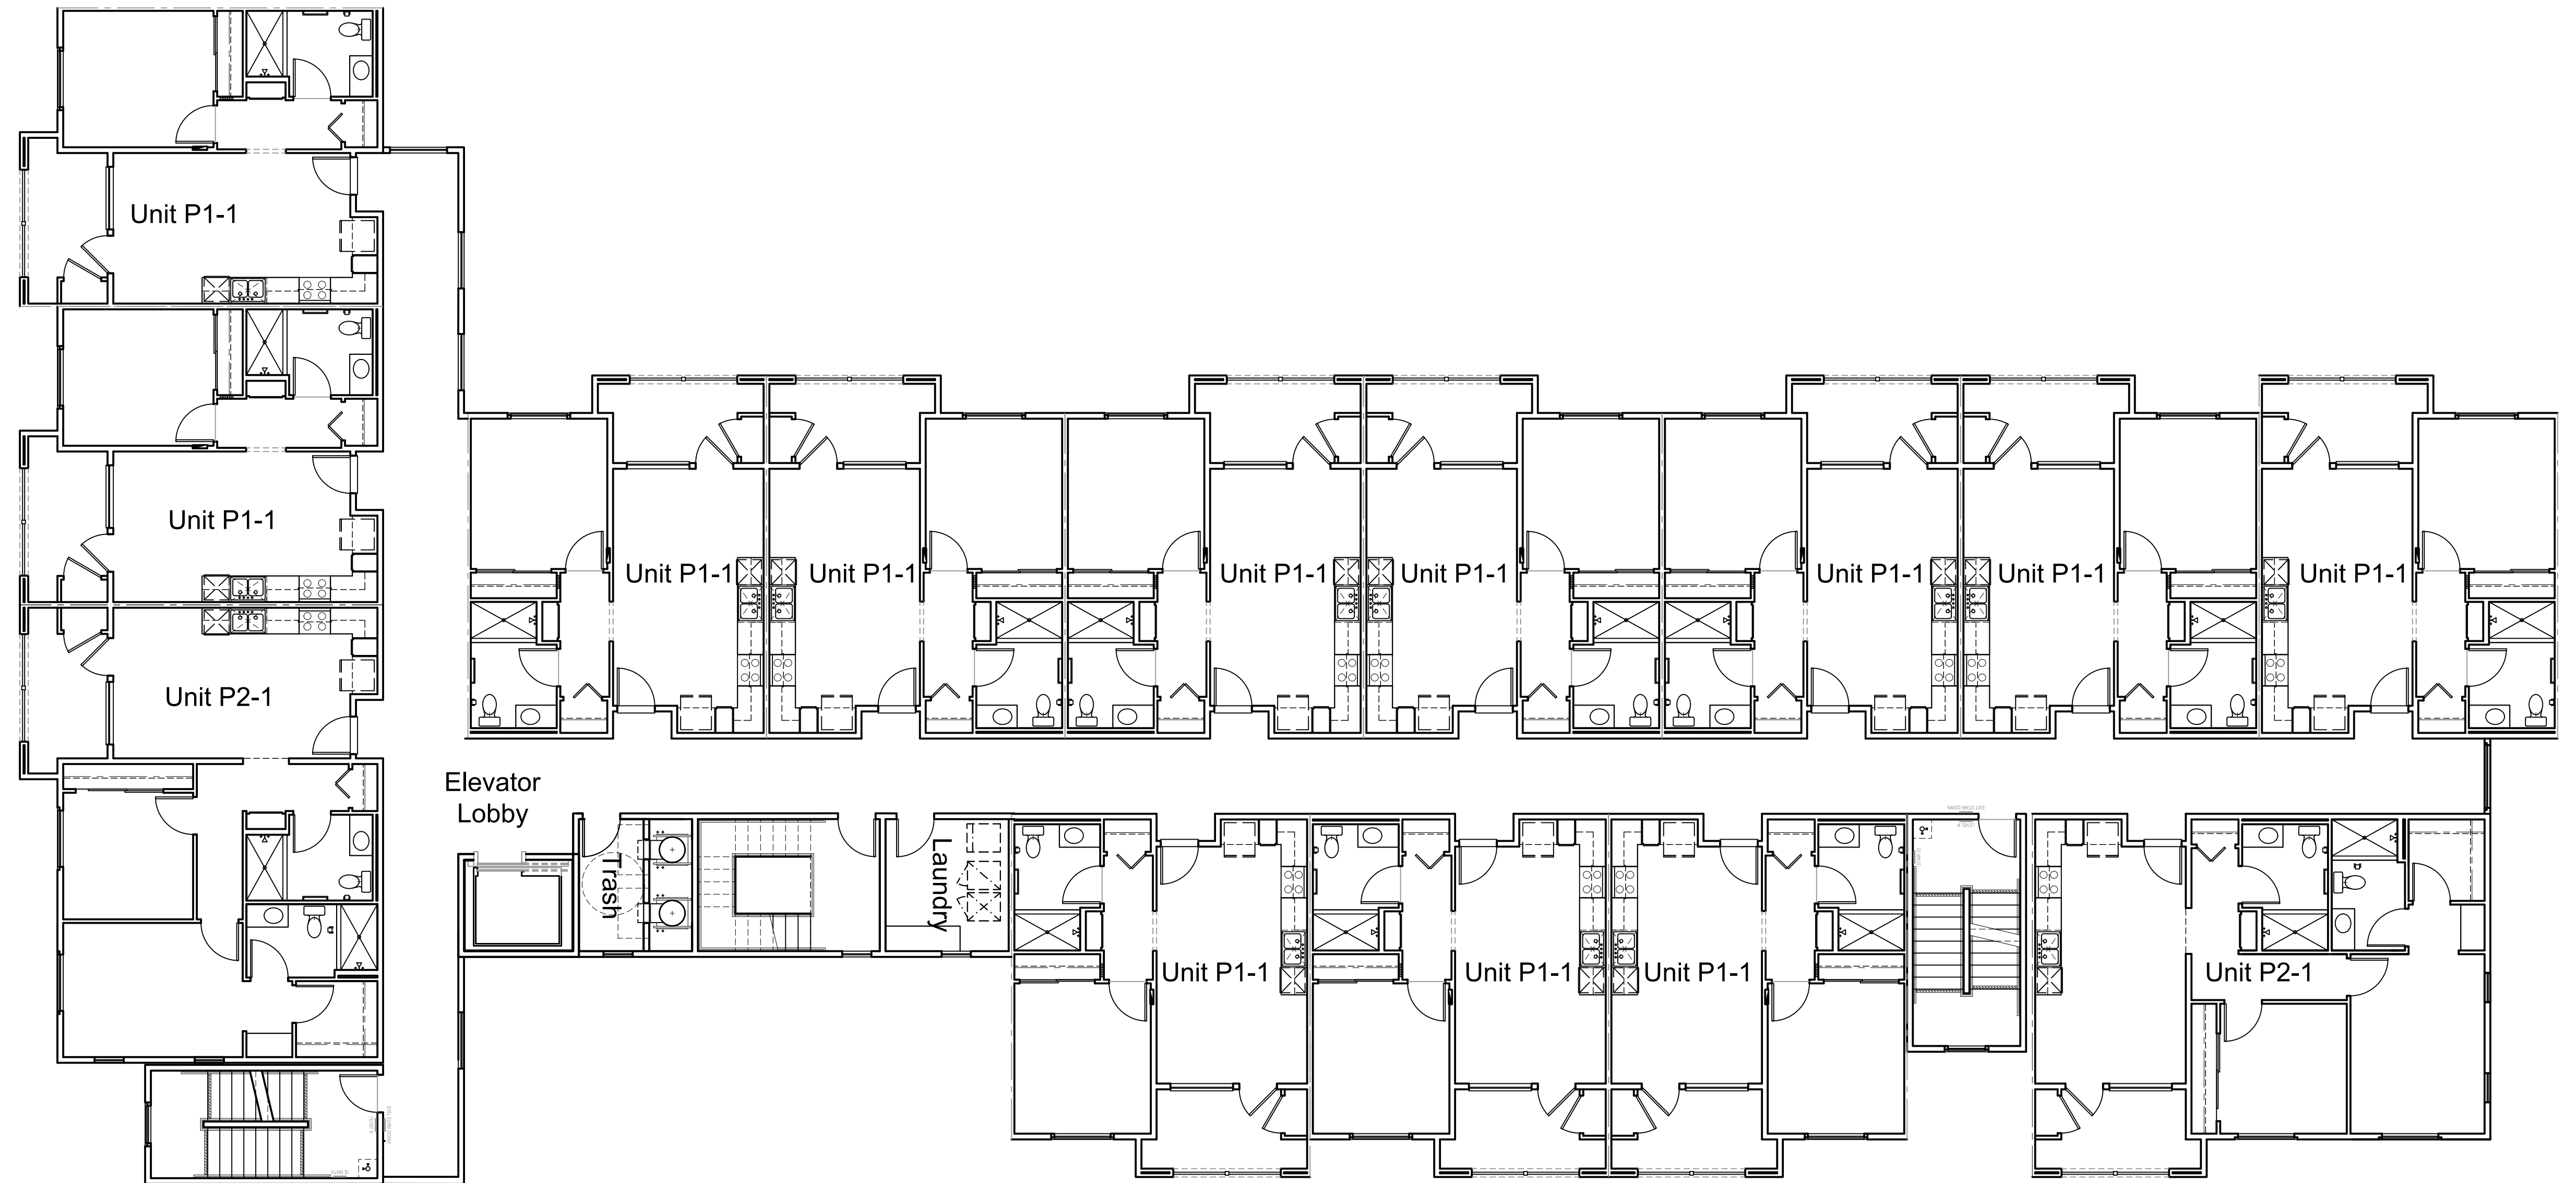

Architecture + Planning
17911 Von Karman Ave,
Suite 200
Irvine, CA 92614
949.851.2133
ktgy.com

NUWI - Lyons Canyon, LLC
2001 Wilshire Blvd, Suite 401
Santa Monica, CA 90403

The Trails at Lyons Canyon
Stevenson Ranch, CA #2021-0192

Parcel 1 APN: 2826-022-027, 2826-022-035,
2826-023-014, 2826-041-039
Parcel 2 APN: 2826-022-026


Plot Date: 02.14.2023
1st Submittal : 03.05.2021
2nd Submittal : 07.28.2021
3rd Submittal : 12.28.2021
4th Submittal : 05.04.2022
5th Submittal : 09.07.2022
6th Submittal : 02.15.2023
7th Submittal : 08.10.2023



0 4 8 16

BUILDING PLANS
3RD FLOOR

A3.3

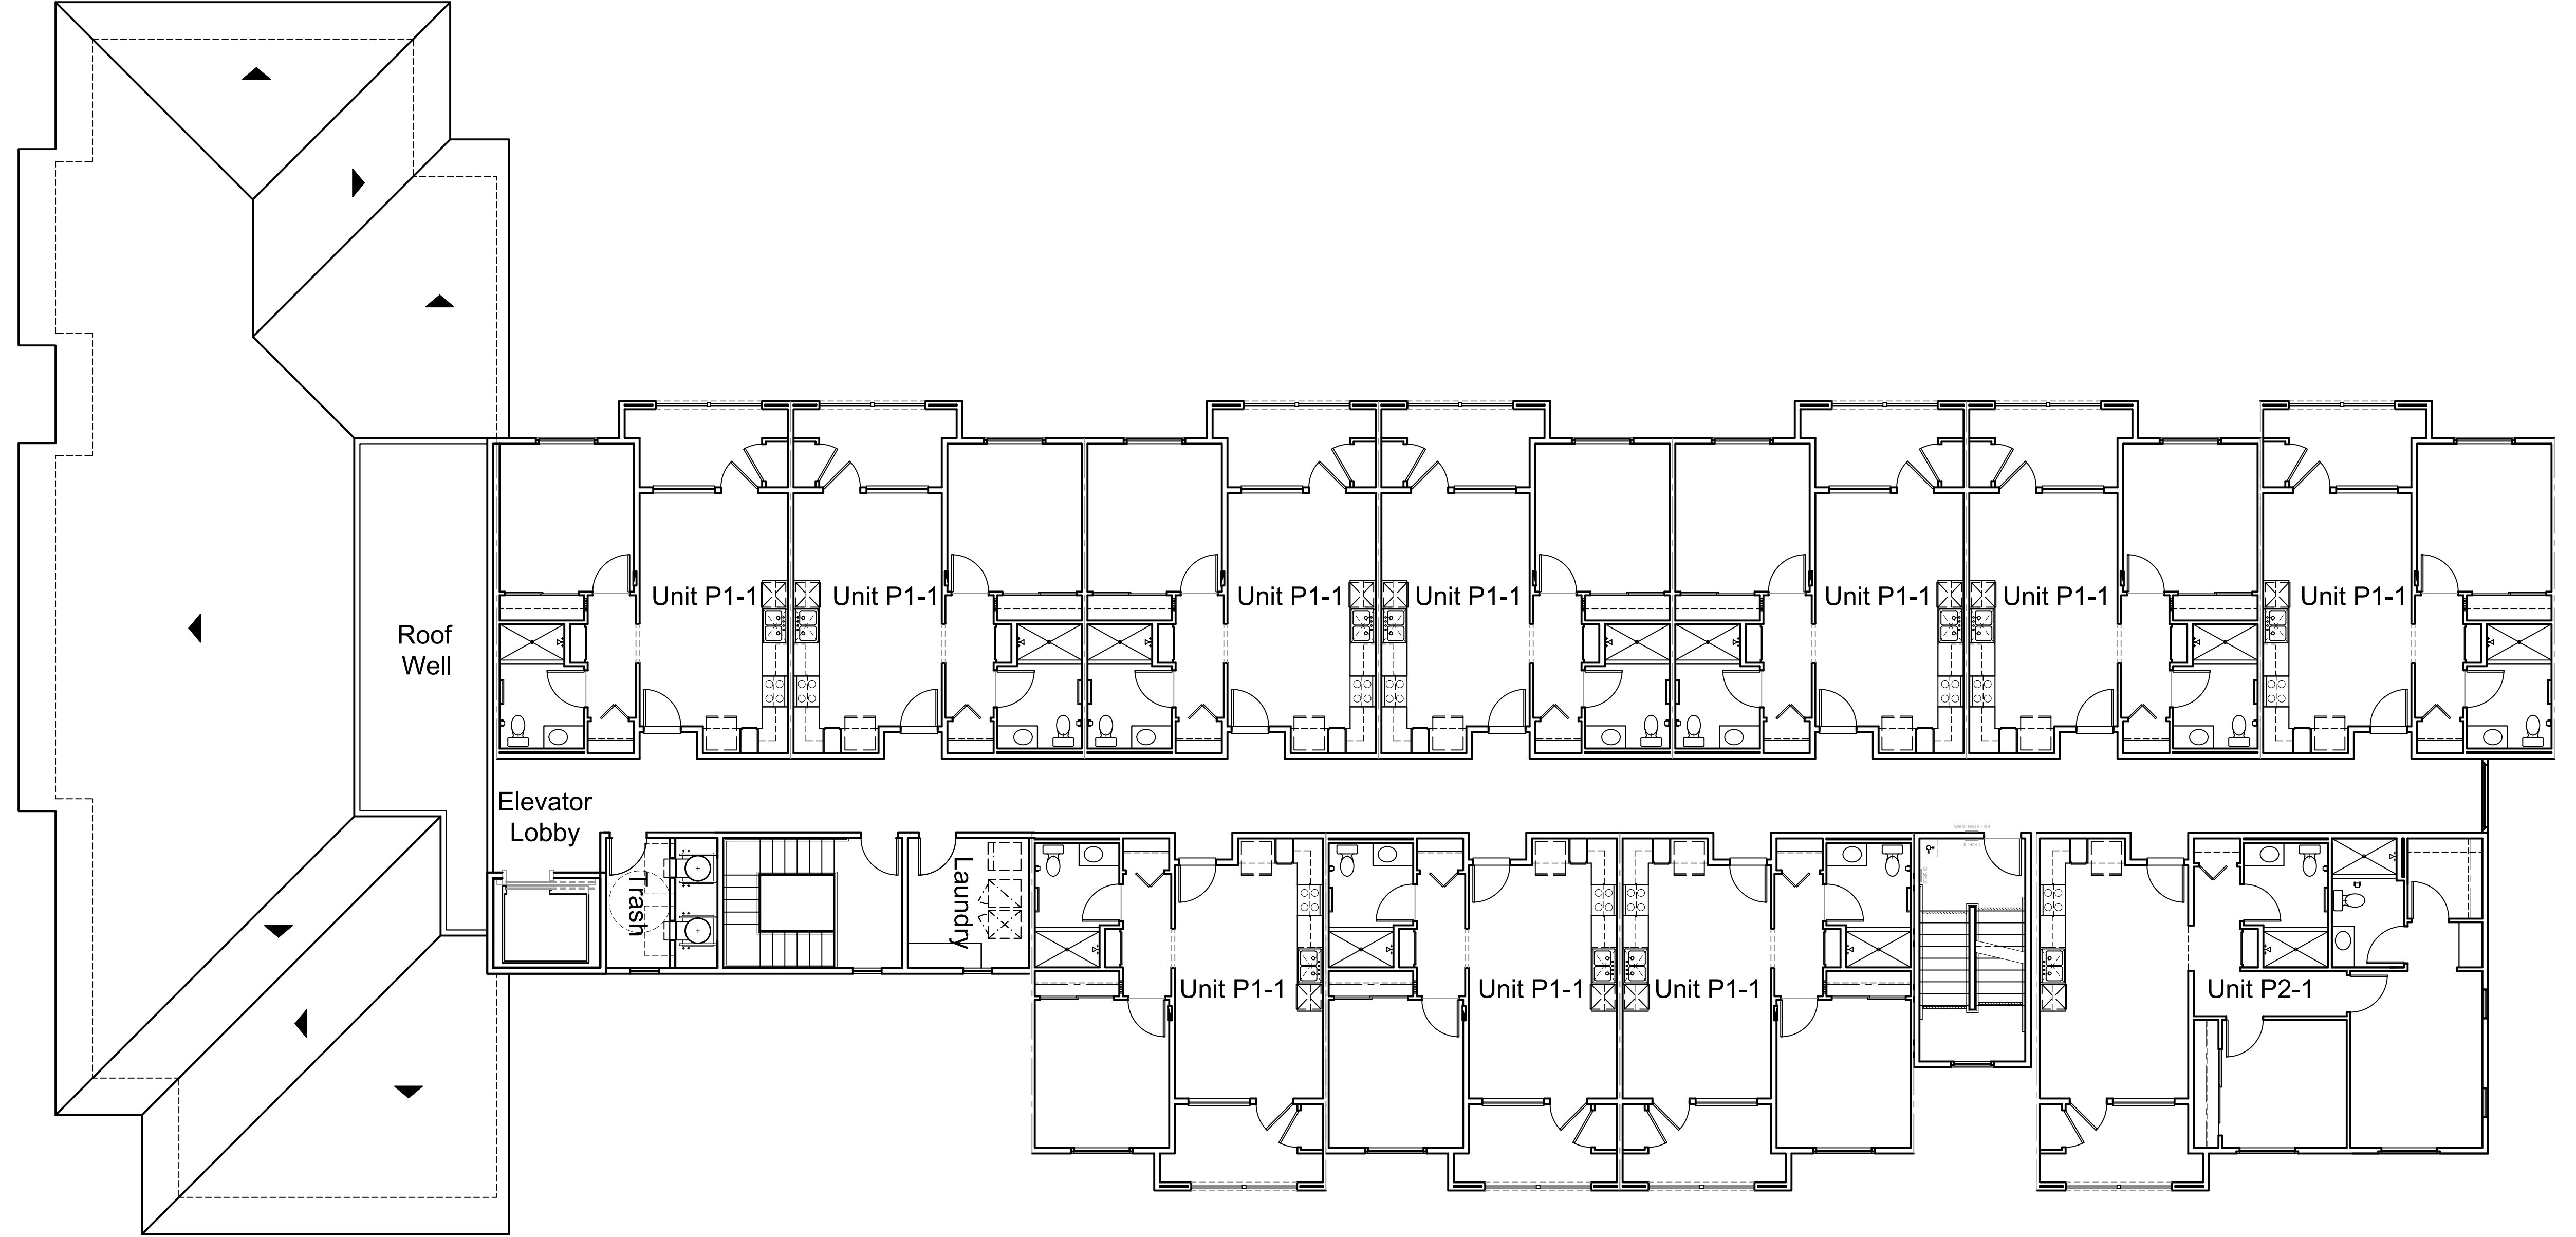


Architecture + Planning
17911 Von Karman Ave,
Suite 200
Irvine, CA 92614
949.851.2133
ktgy.com

NUWI - Lyons Canyon, LLC
2001 Wilshire Blvd, Suite 401
Santa Monica, CA 90403

The Trails at Lyons Canyon
Stevenson Ranch, CA #2021-0192

Parcel 1 APN: 2826-022-027, 2826-022-035,
2826-023-014, 2826-041-039
Parcel 2 APN: 2826-022-026


Plot Date: 02.14.2023
1st Submittal: 03.05.2021
2nd Submittal: 07.28.2021
3rd Submittal: 12.28.2021
4th Submittal: 05.04.2022
5th Submittal: 09.07.2022
6th Submittal: 02.15.2023
7th Submittal: 08.10.2023

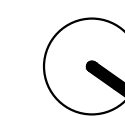

0 4 8 16

BUILDING PLANS
4TH FLOOR

A3.4

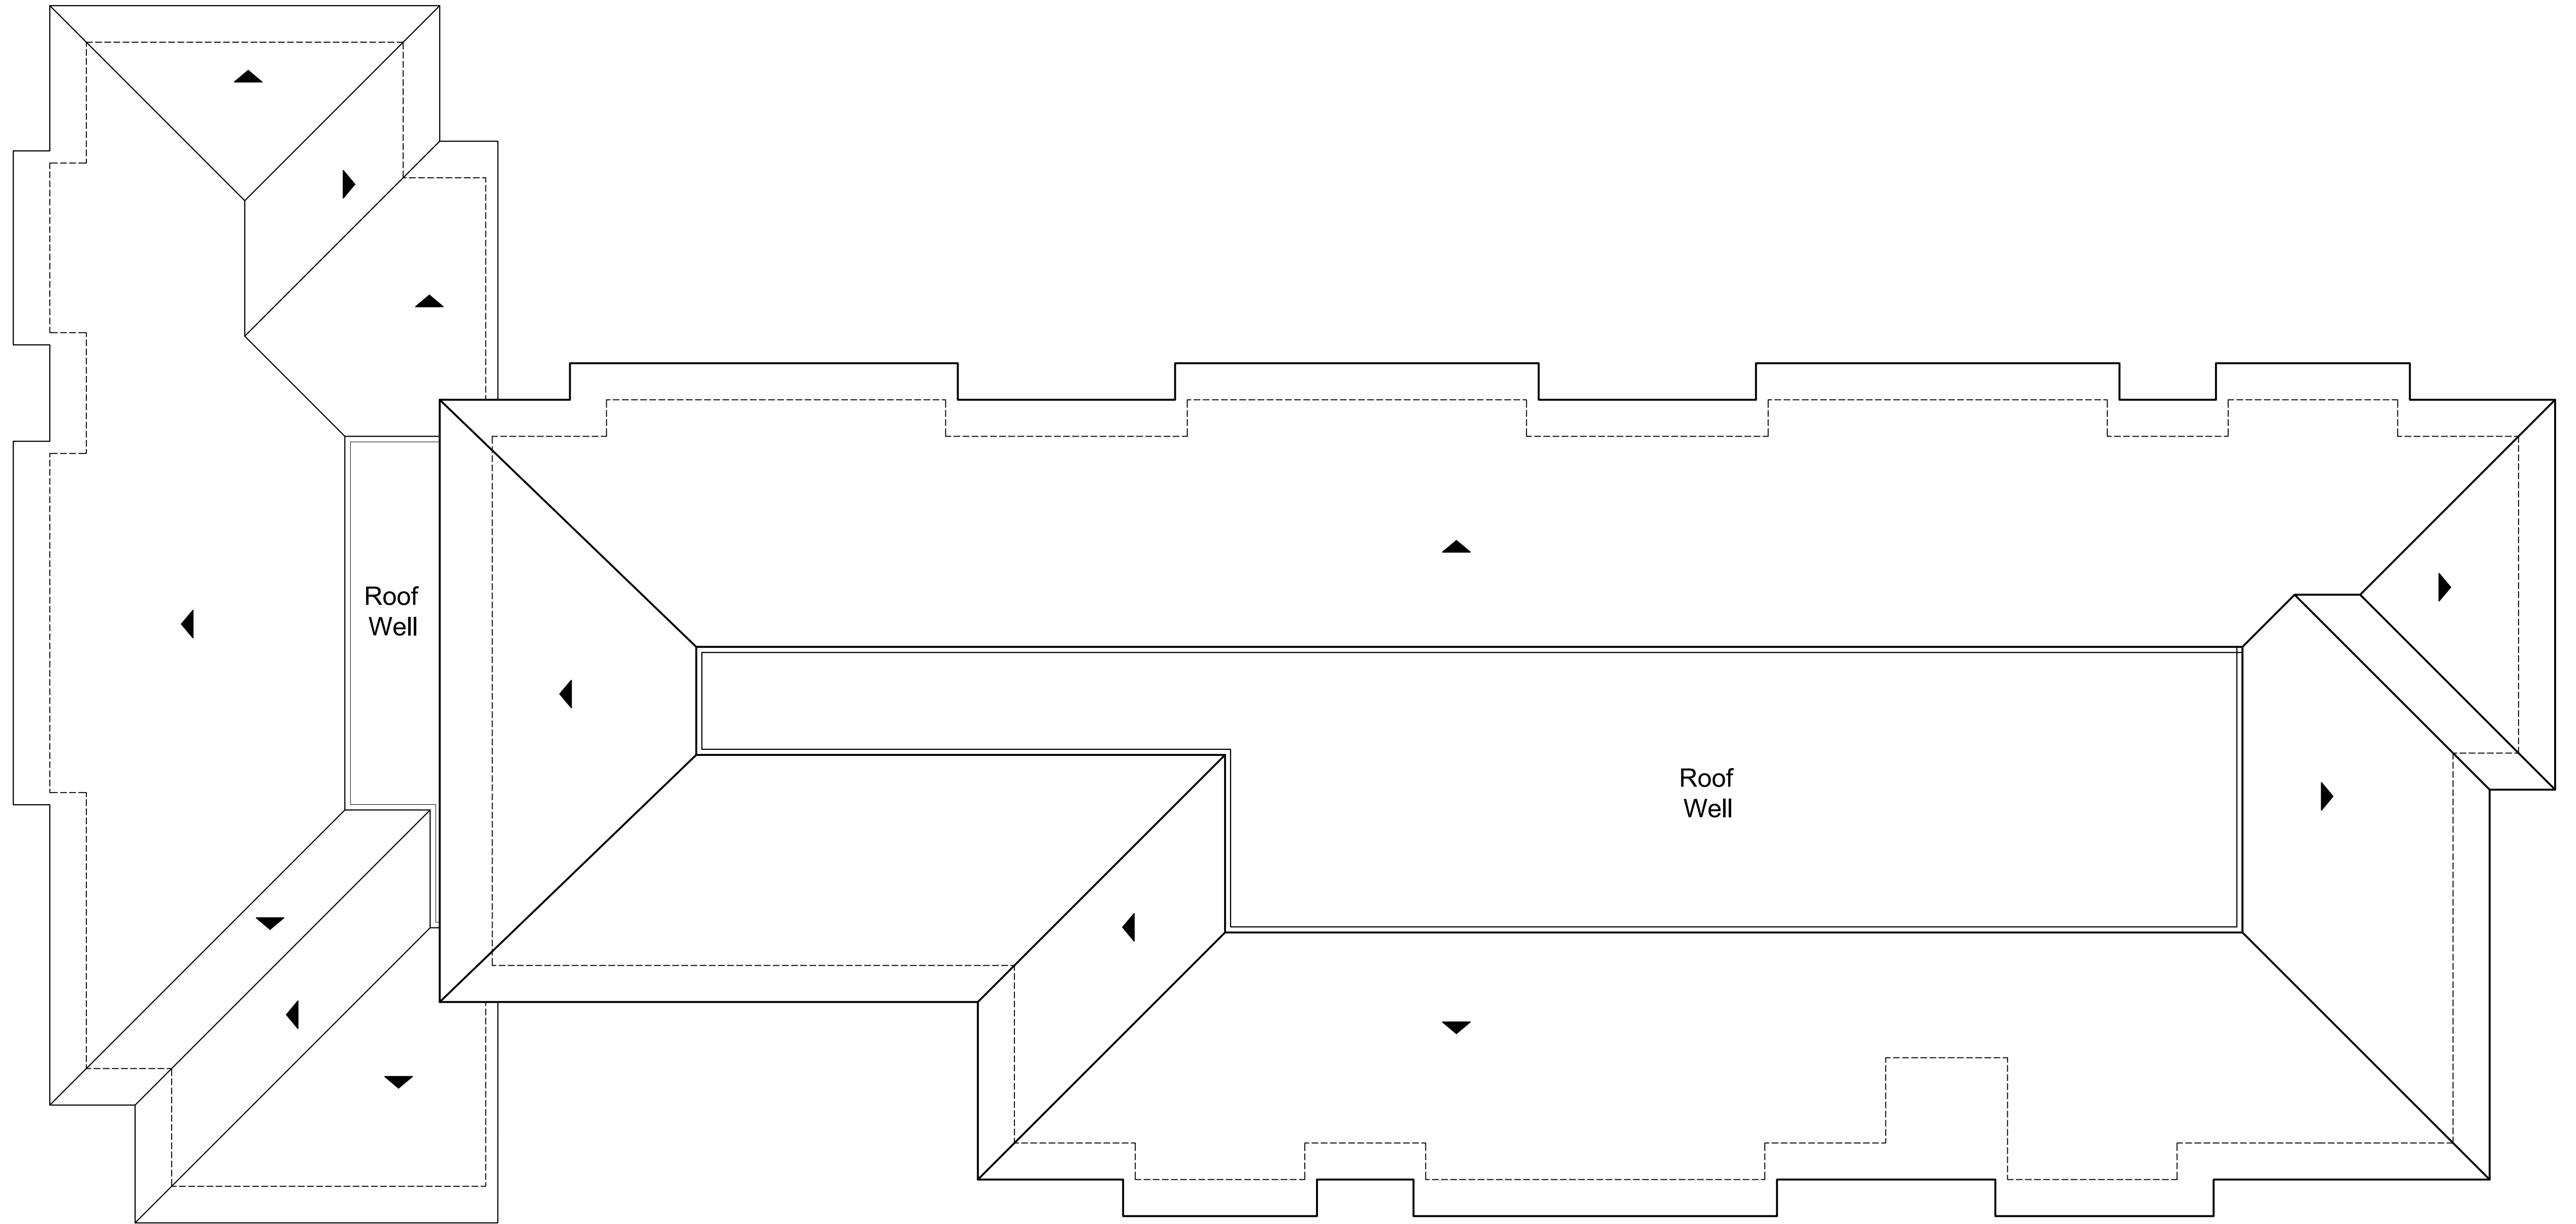



Architecture + Planning
17911 Von Karman Ave,
Suite 200
Irvine, CA 92614
949.851.2133
ktgy.com

NUWI - Lyons Canyon, LLC
2001 Wilshire Blvd, Suite 401
Santa Monica, CA 90403

The Trails at Lyons Canyon
Stevenson Ranch, CA #2021-0192


Parcel 1 APN: 2826-022-027, 2826-022-035,
2826-023-014, 2826-041-039
Parcel 2 APN: 2826-022-026

Plot Date: 02.14.2023
1st Submittal : 03.05.2021
2nd Submittal : 07.28.2021
3rd Submittal : 12.28.2021
4th Submittal : 05.04.2022
5th Submittal : 09.07.2022
6th Submittal : 02.15.2023
7th Submittal : 08.10.2023

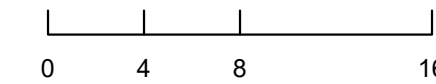
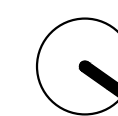


BUILDING PLANS
ROOF PLAN

A3.5

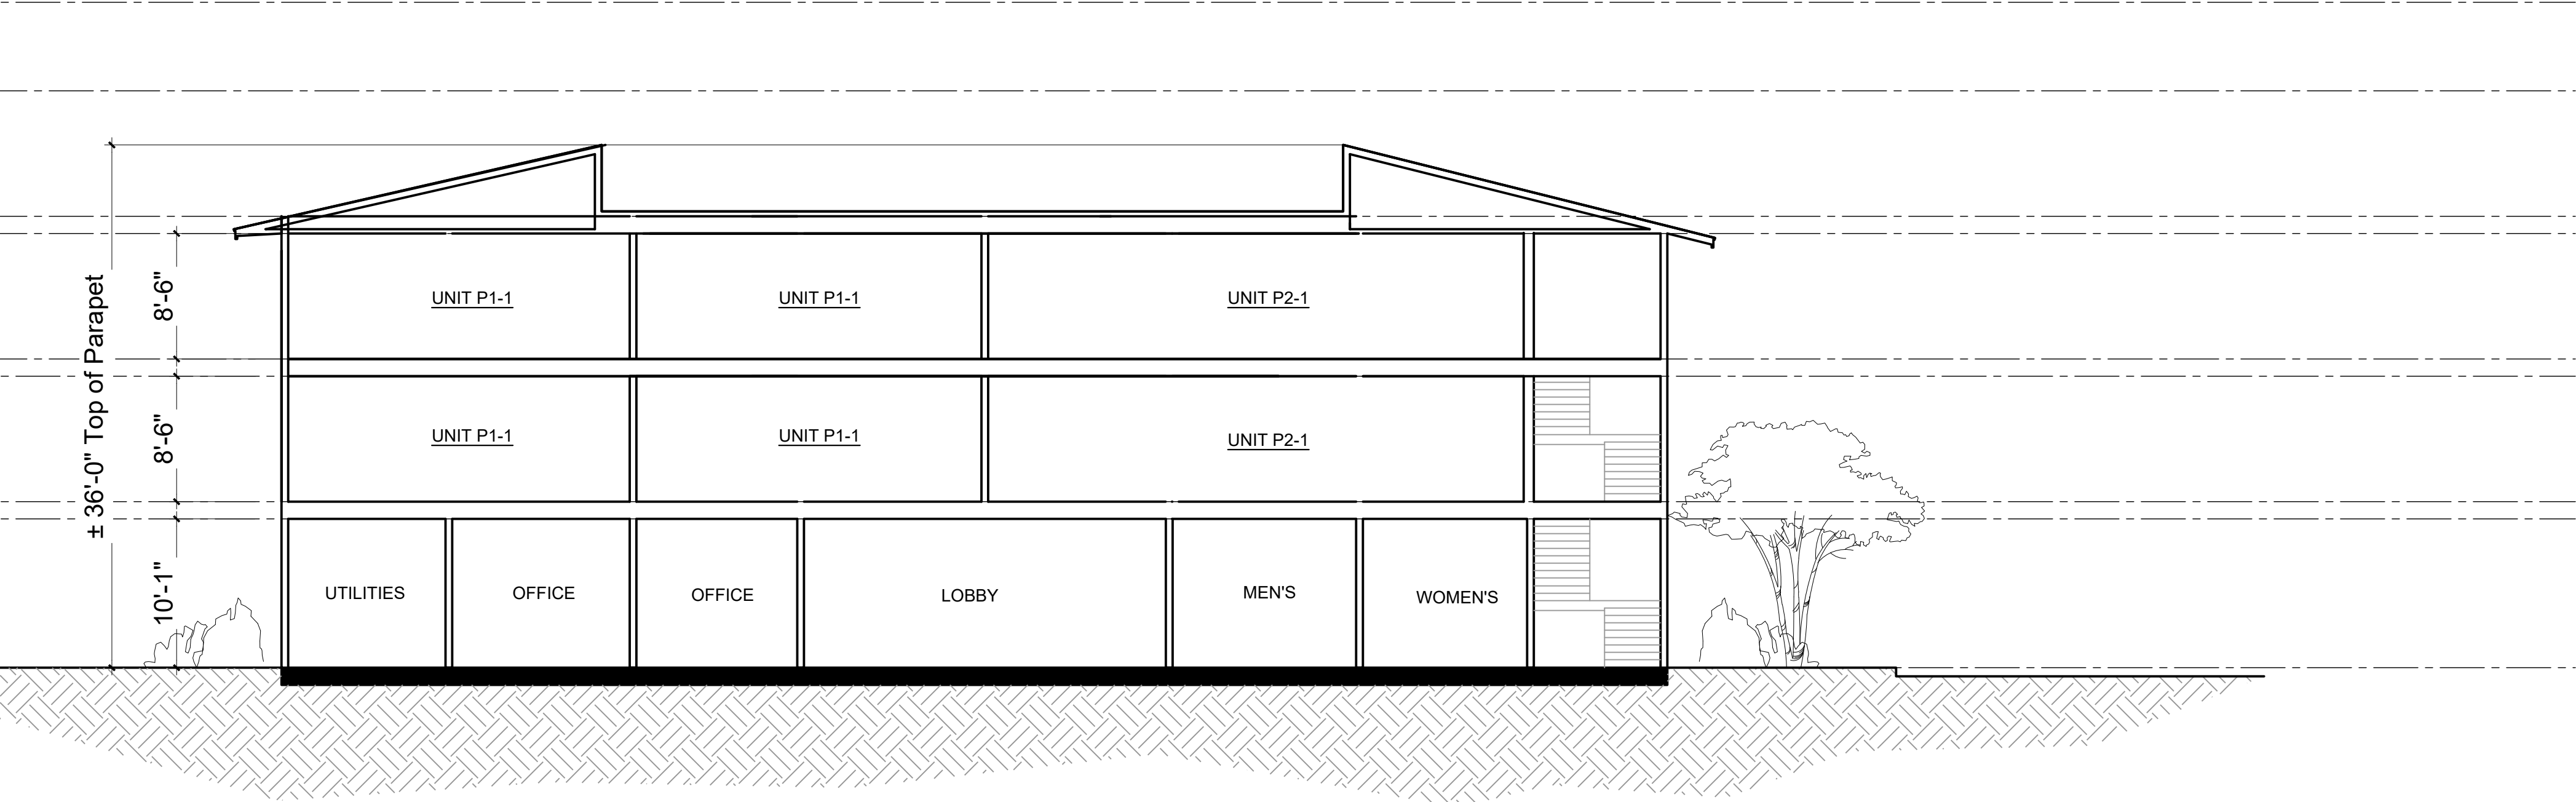

Section A

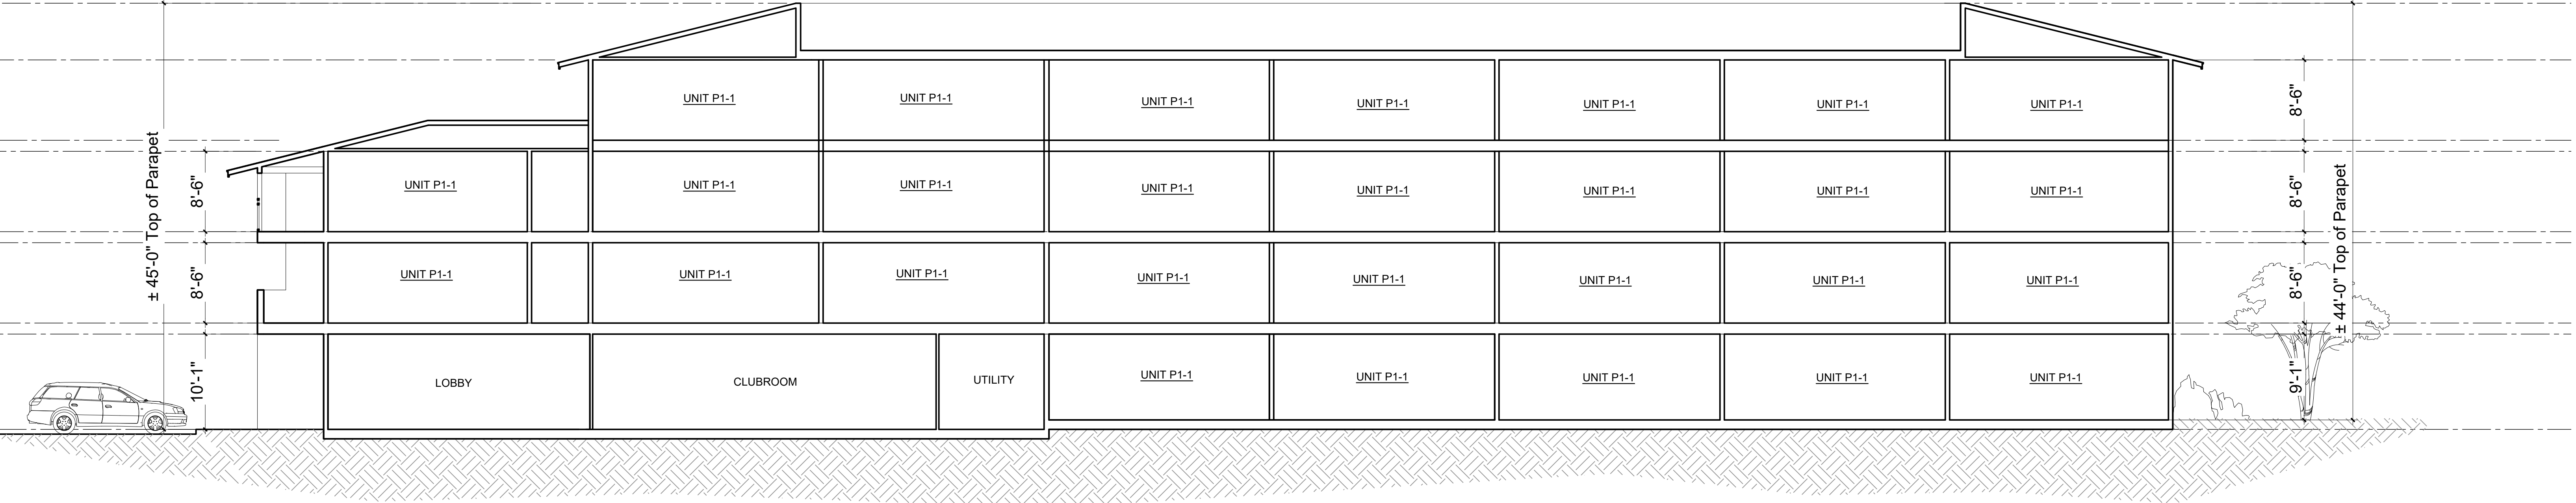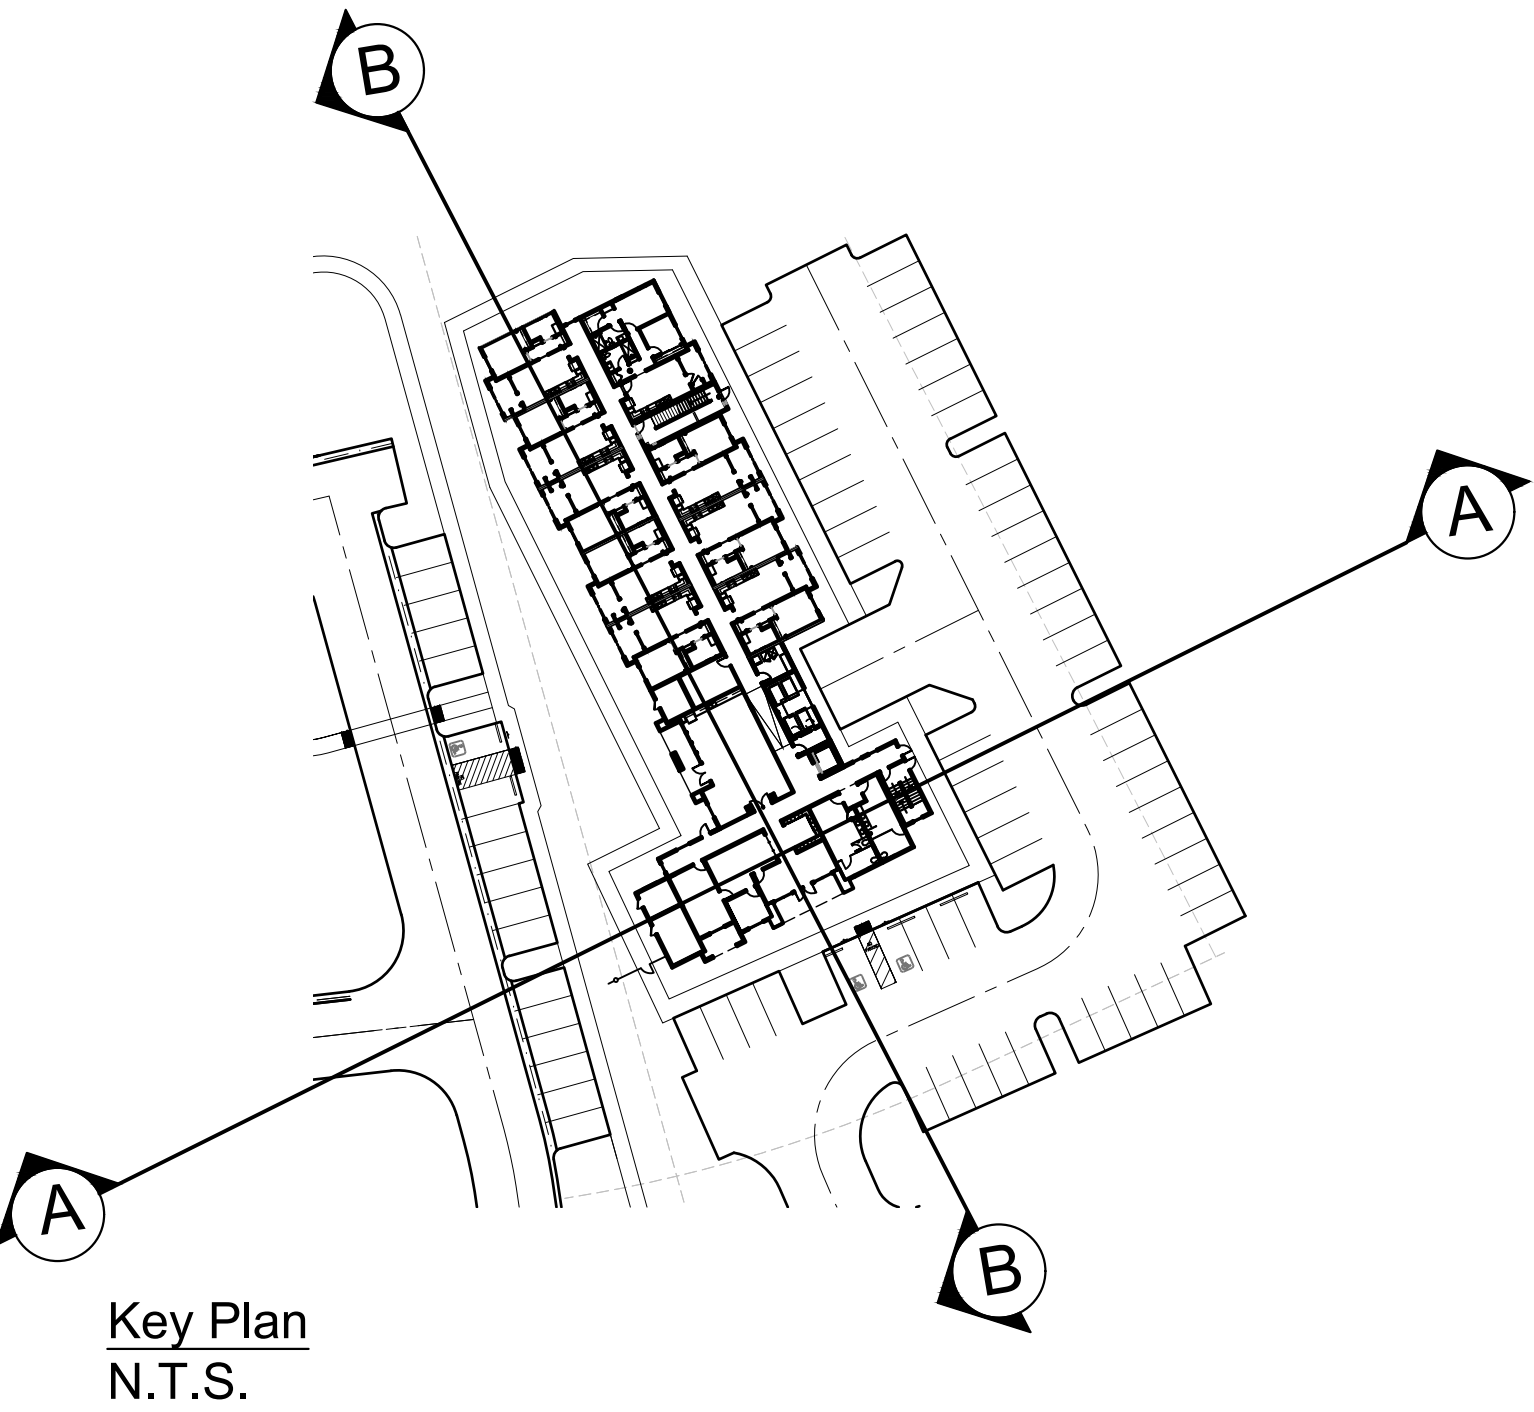

Section B

Note: Conceptual sections reflect approximate heights and grades of the project and adjacent context.




Architecture + Planning
17911 Von Karman Ave,
Suite 200
Irvine, CA 92614
949.851.2133
ktgy.com

NUWI - Lyons Canyon, LLC
2001 Wilshire Blvd, Suite 401
Santa Monica, CA 90403

The Trails at Lyons Canyon
Stevenson Ranch, CA #2021-0192


Parcel 1 APN: 2826-022-027, 2826-022-035,
2826-023-014, 2826-041-039
Parcel 2 APN: 2826-022-026

Plot Date: 02.14.2023
1st Submittal : 03.05.2021
2nd Submittal : 07.28.2021
3rd Submittal : 12.28.2021
4th Submittal : 05.04.2022
5th Submittal : 09.07.2022
6th Submittal : 02.15.2023
7th Submittal : 08.10.2023

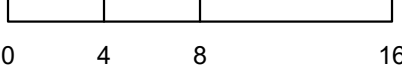


BUILDING SECTIONS

A4.0

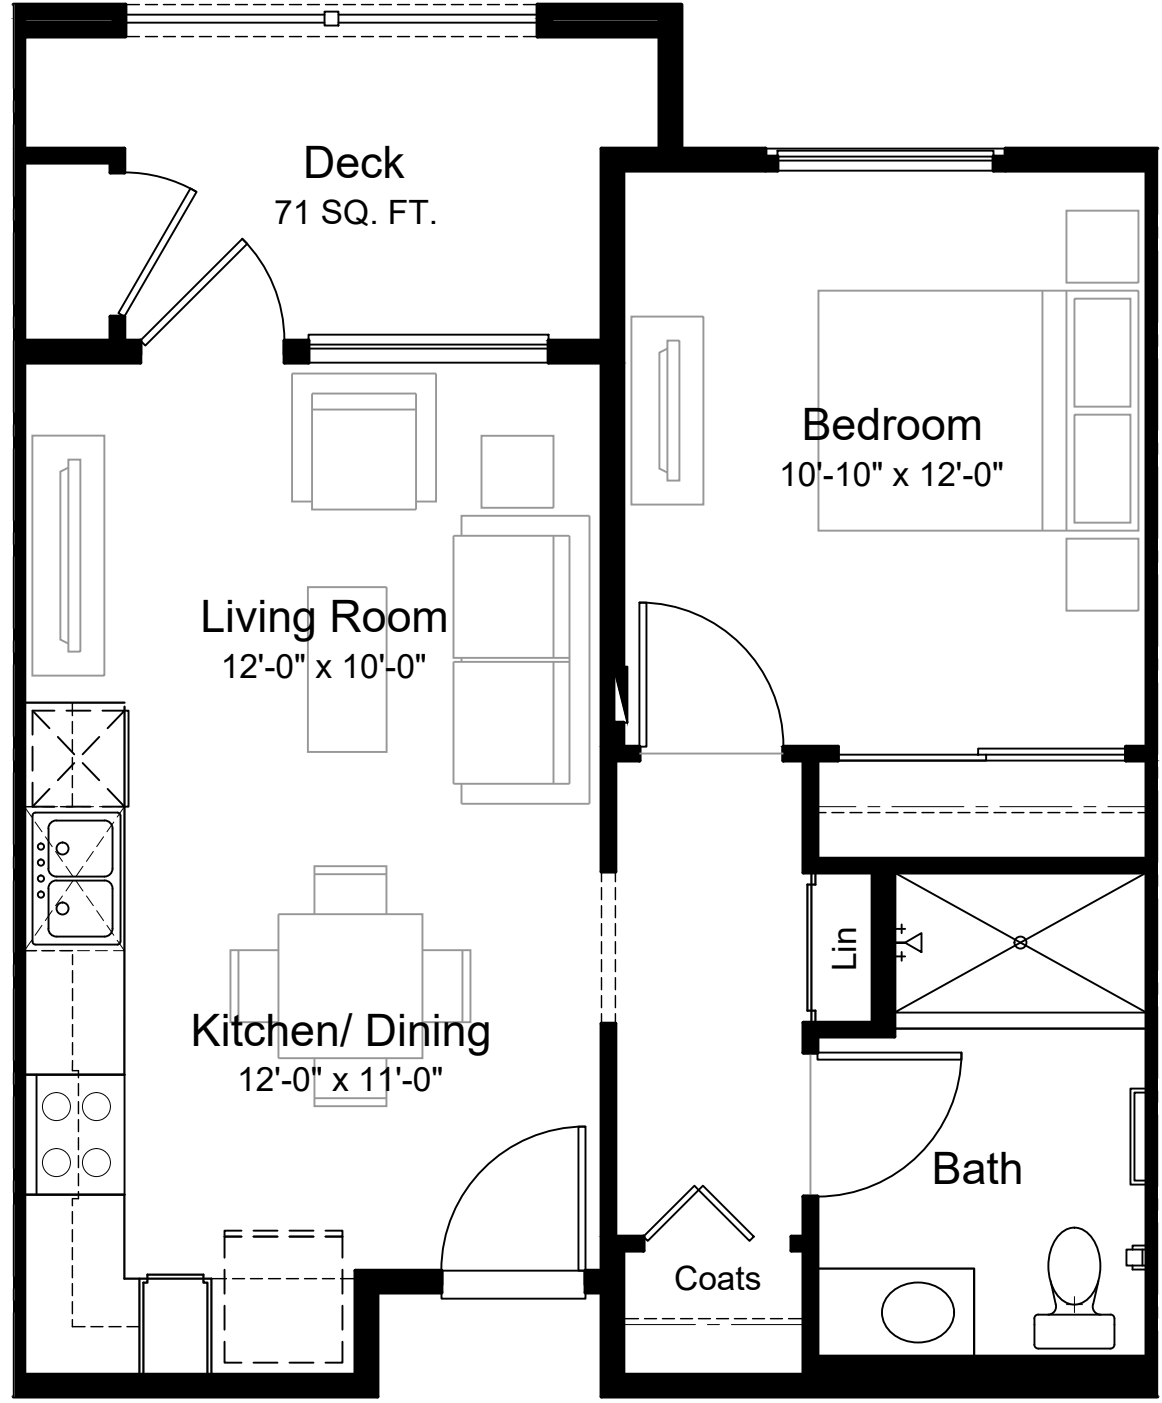

Unit Type 1-1
1 Bedroom/ 1 Bathroom
Net Area: 522 SQ. FT.
Gross Area: 561 SQ. FT.

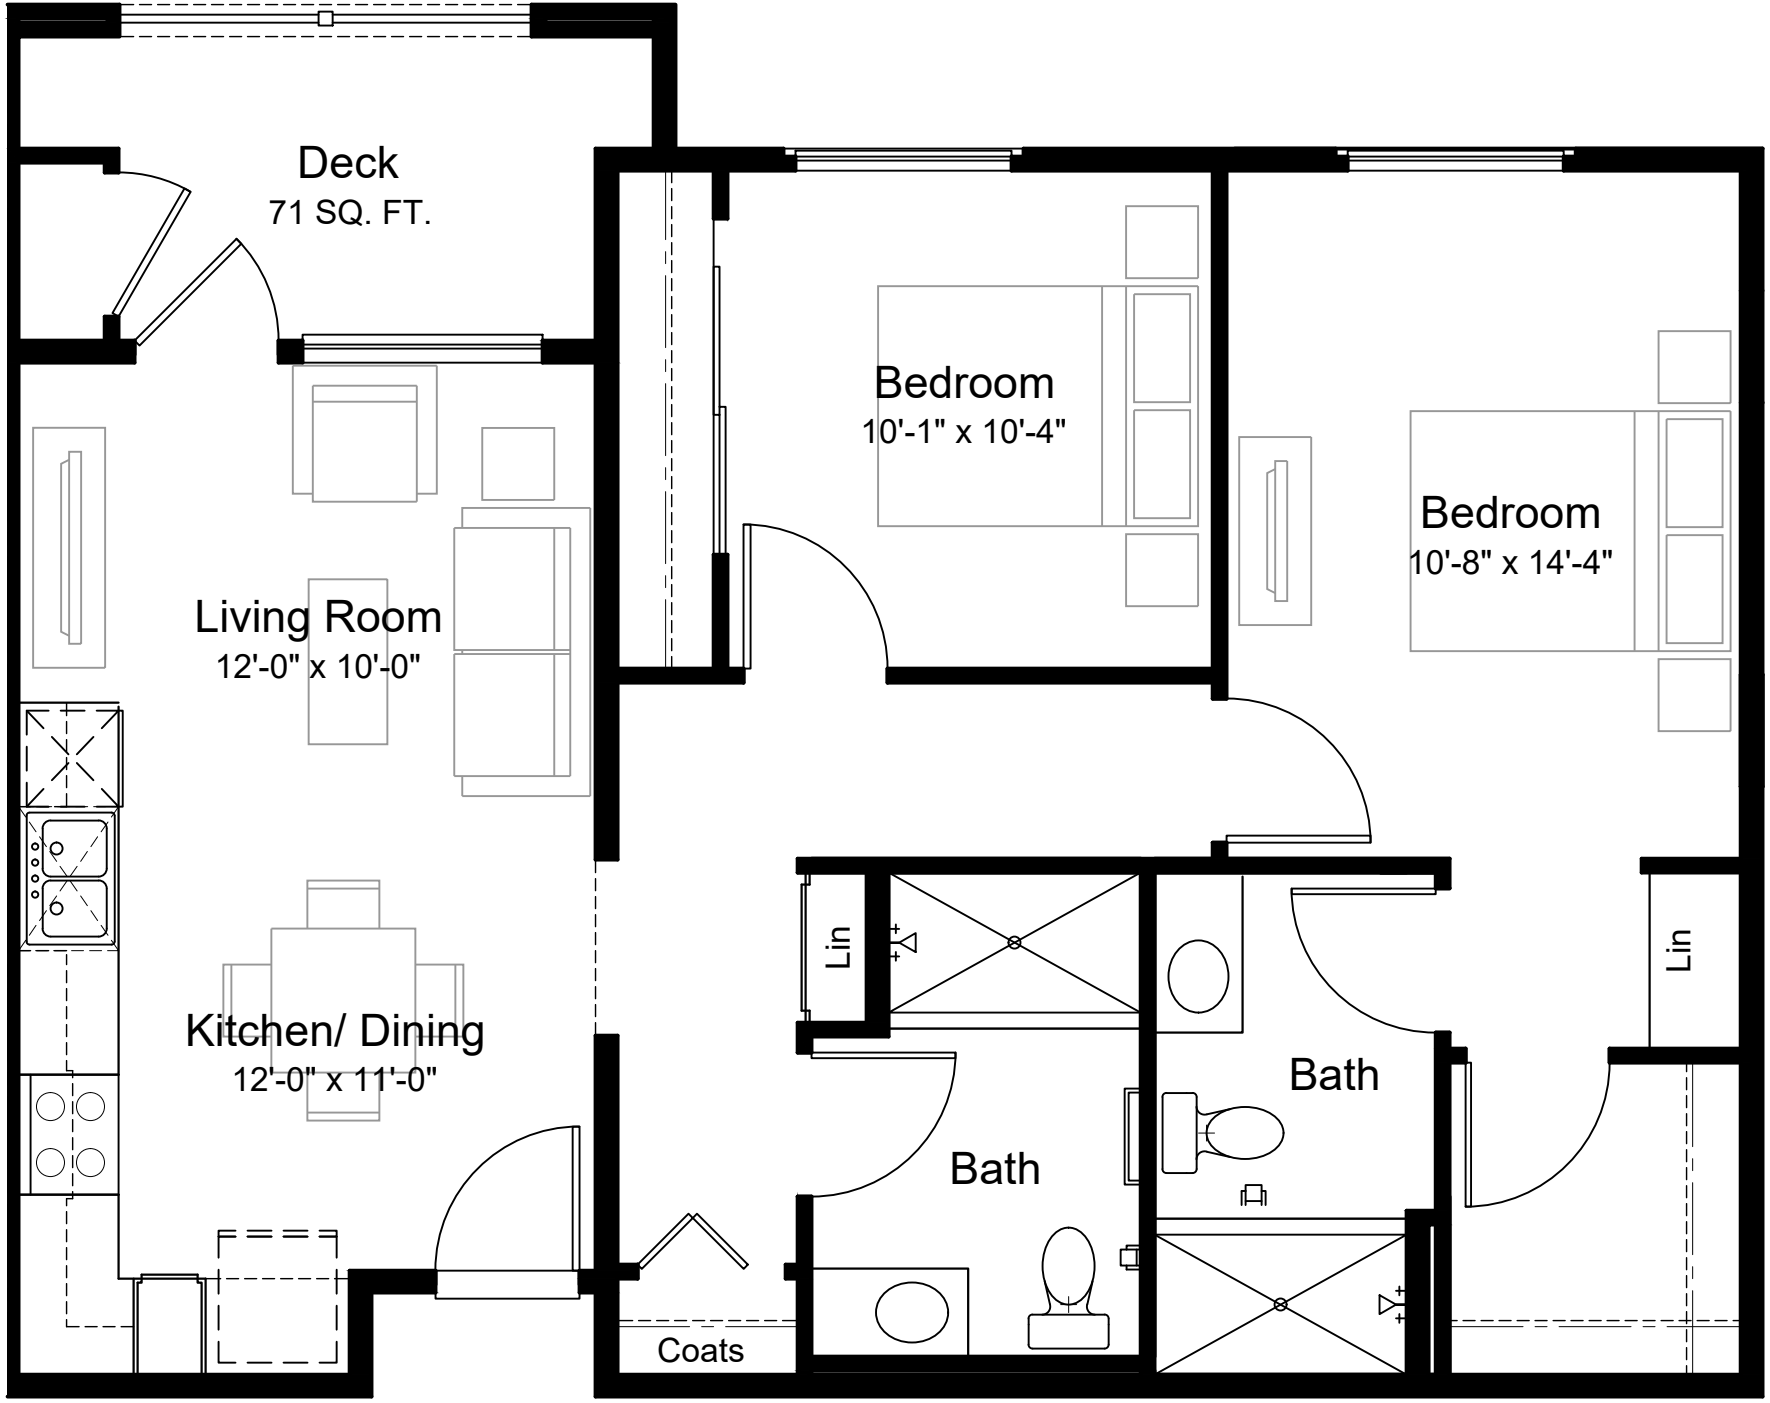

Unit Type 2-1
2 Bedroom/ 2 Bathroom
Net Area: 835 SQ. FT.
Gross Area: 891 SQ. FT.




Architecture + Planning
17911 Von Karman Ave,
Suite 200
Irvine, CA 92614
949.851.2133
ktgy.com

NUWI - Lyons Canyon, LLC
2001 Wilshire Blvd, Suite 401
Santa Monica, CA 90403

The Trails at Lyons Canyon
Stevenson Ranch, CA #2021-0192

Parcel 1 APN: 2826-022-027, 2826-022-035,
2826-023-014, 2826-041-039
Parcel 2 APN: 2826-022-026

Plot Date: 02.14.2023
1st Submittal : 03.05.2021
2nd Submittal : 07.28.2021
3rd Submittal : 12.28.2021
4th Submittal : 05.04.2022
5th Submittal : 09.07.2022
6th Submittal : 02.15.2023
7th Submittal : 08.10.2023

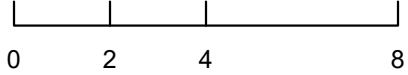

ENLARGED FLOOR PLANS
UNIT PLANS

A5.0



1. STUCCO 1



2. STUCCO 2




3. TILE ROOFING



4. VINYL WINDOW



5. STONE VENEER

 

6. PAINTED FASCIA/ POST/ TRIM



7. PAINTED METAL RAILING




8. PAINTED FRENCH DOOR



9. STOREFRONT



10. FABRIC AWNING

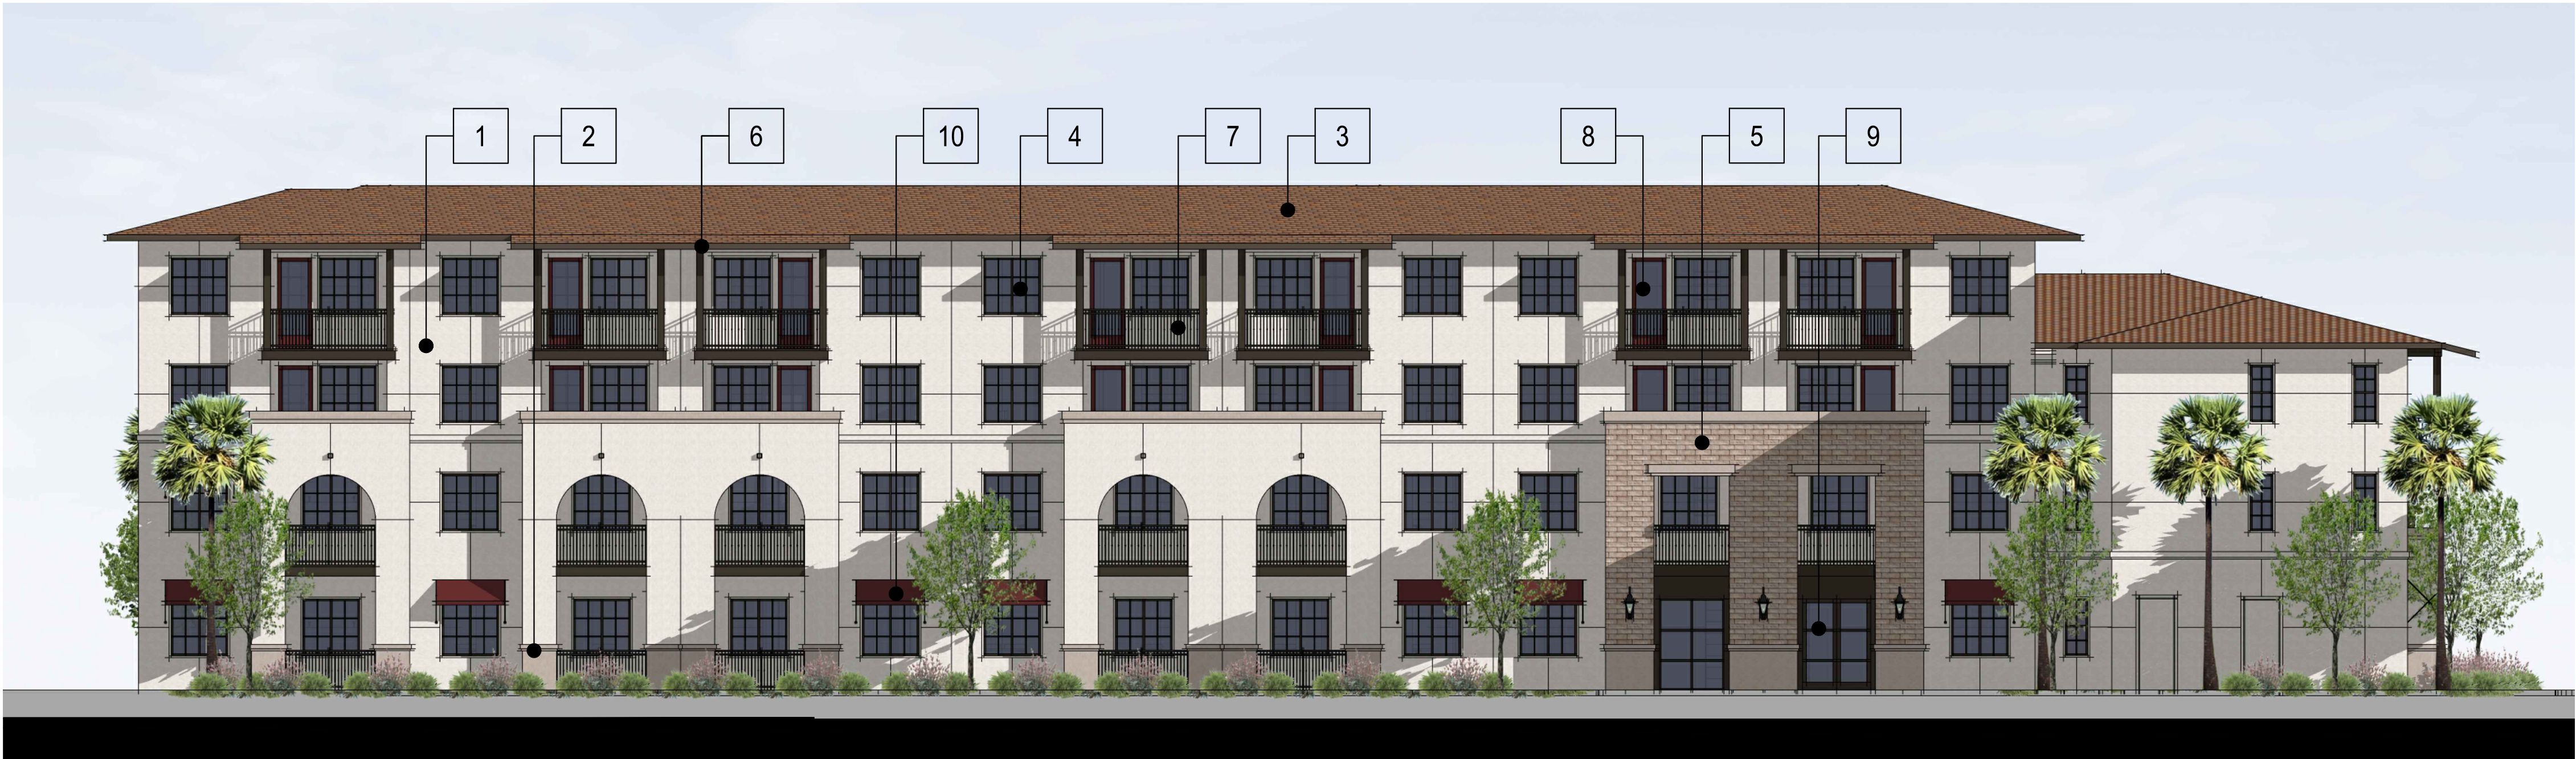

Front Elevation



Architecture + Planning
17911 Von Karman Ave,
Suite 200
Irvine, CA 92614
949.851.2133
ktgy.com

NUWI - Lyons Canyon, LLC
2001 Wilshire Blvd, Suite 401
Santa Monica, CA 90403

The Trails at Lyons Canyon
Stevenson Ranch, CA #2021-0192

Parcel 1 APN: 2826-022-027, 2826-022-035,
2826-023-014, 2826-041-039
Parcel 2 APN: 2826-022-026

Plot Date: 02.14.2023
1st Submittal : 03.05.2021
2nd Submittal : 07.28.2021
3rd Submittal : 12.28.2021
4th Submittal : 05.04.2022
5th Submittal : 09.07.2022
6th Submittal : 02.15.2023
7th Submittal : 08.10.2023

COLOR & MATERIAL BOARD

A7.0