


**SUPERNATURAL**



1494 Kenmore Road  
 Pasadena, CA 91106  
 www.studio-supernatural.com  
 510 910 5662

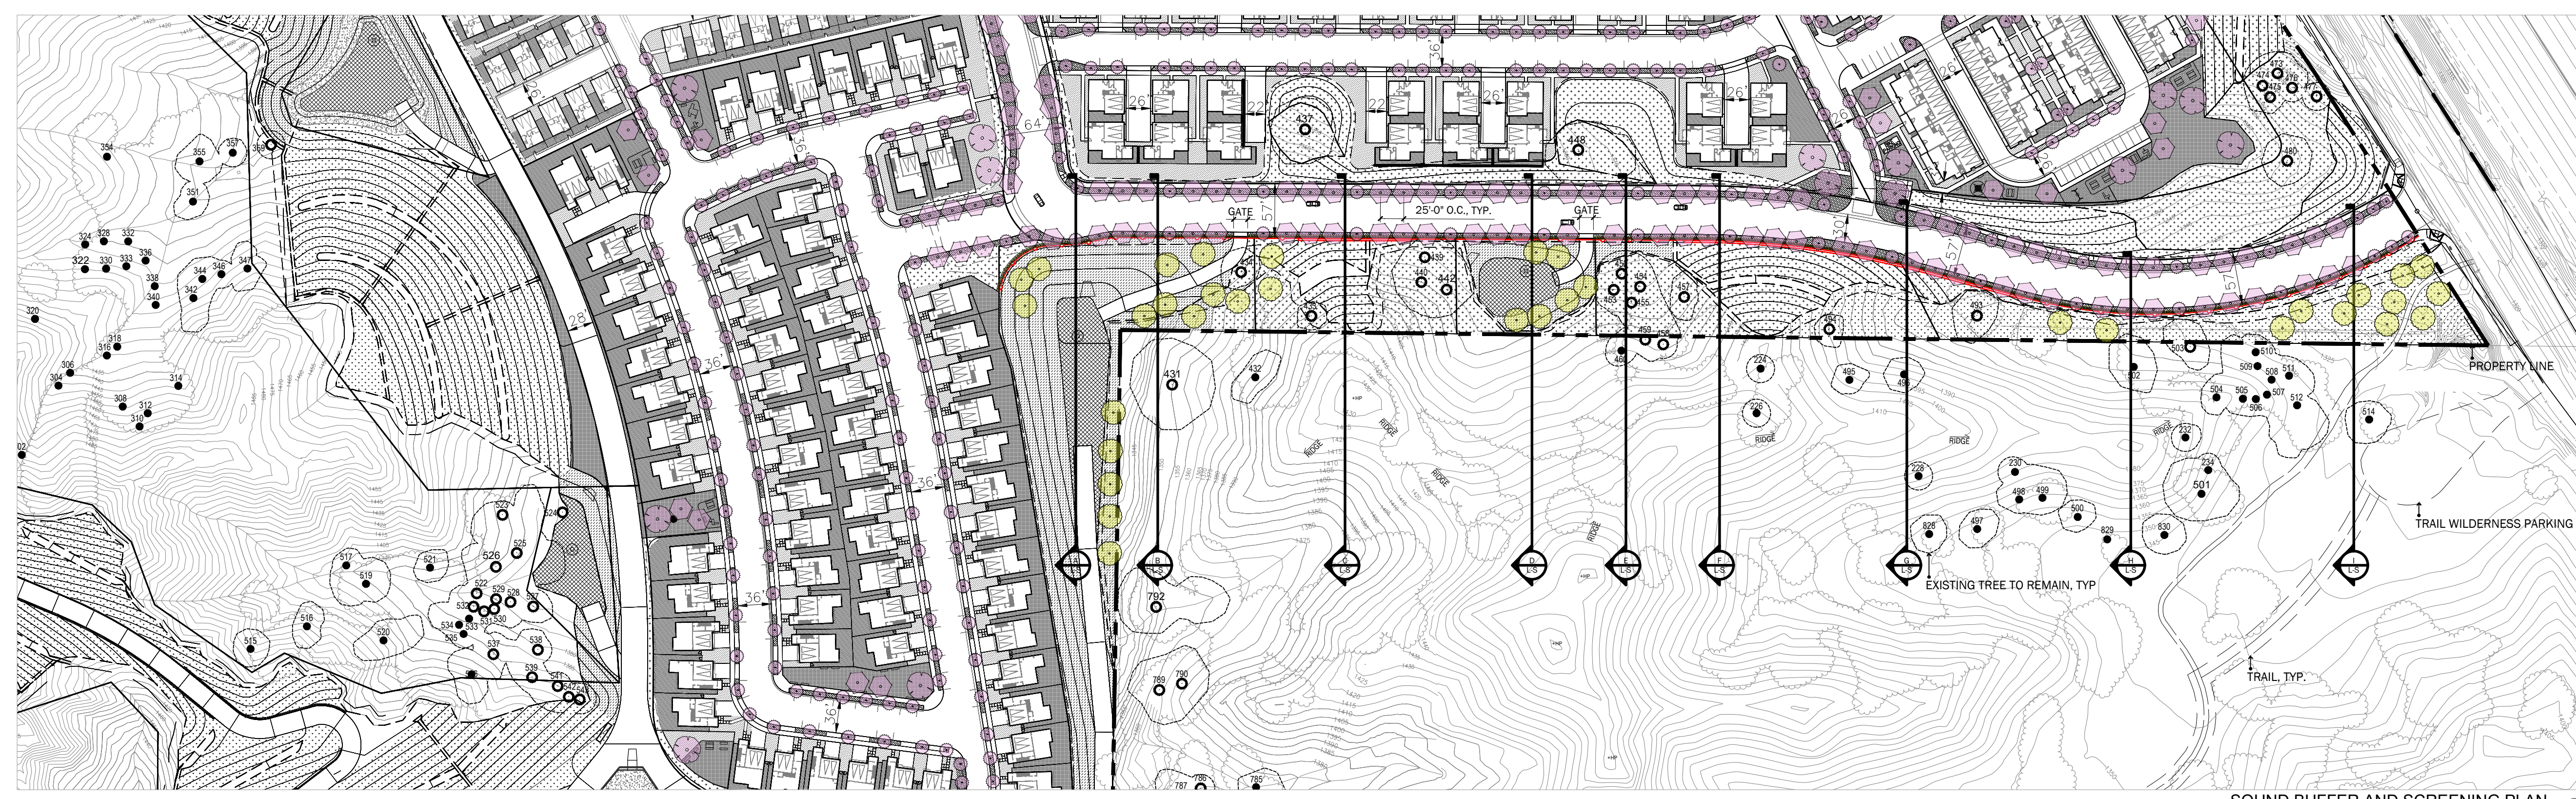

**LEGEND: SOUTH OF "B" STREET**

PLAN SYMBOL	ELEVATION SYMBOL	VEGETATION TYPE	QUANTITY	SPACING	SIZE
		STREET TREE MEDIUM TREE SEE L2.00	41	25' O.C.	24" BOX
		STREET TREE SMALL TREE SEE L2.00	17	25' O.C.	24" BOX
		SCREENING SHRUB SPECIES MIX: ZONE B CEANOTHUS SP., WILD LILAC, LOW WATER, CA NATIVE ZONE B ECHINUM CANDIDANS, PRIDE OF MADEIRA, LOW WATER ZONE B FICUS MICROCARPA + CVS, INDIAN LAUREL, MED WATER ZONE B FRANGULA CALIFORNICA, COFFEEBERRY, LOW WATER, CA NATIVE ZONE B FREMONTODENDRON CALIFORNICUM, FLANNEL BUSH, LOW WATER, CA NATIVE ZONE B LAURUS NOBILIS, SWEET BAY, LOW WATER ZONE B MORELLA CALIFORNICA, PACIFIC WAX MYRTLE, MED WATER, CA NATIVE ZONE B-40 RHUS LAURINA + CVS, LAUREL SUMAC, LOW WATER, CA NATIVE	508	3'-5" O.C.	15 GALLON
		SCREENING TREE SPECIES: ZONE B-30 QUERCUS AGRIFOLIA, COAST LIVE OAK, LOW WATER, CA NATIVE	35	25'-30' O.C.	24" BOX
		STREETSCAPE PLANTING SEE L2.00	5000 SF	SOUTH OF "B" STREET"	
		PROPOSED RETAINING WALL AND 42" TUBULAR STEEL GUARDRAIL, TYP. SEE CIVIL SHEET 12 OF 12			
		PROPOSED BLACK VINYL COATED CHAIN LINK FENCE, TYP. SEE CIVIL SHEET 12 OF 12			
		SLOPE PLANTING SEE L2.00			BIORETENTION RIM PLANTING SEE L2.00
		BIORETENTION BASIN PLANTING SEE L2.00			NATIVE HABITAT PLANTING SEE L2.00

SOUND BUFFER AND SCREENING PLAN  
 1" = 100' - 0"

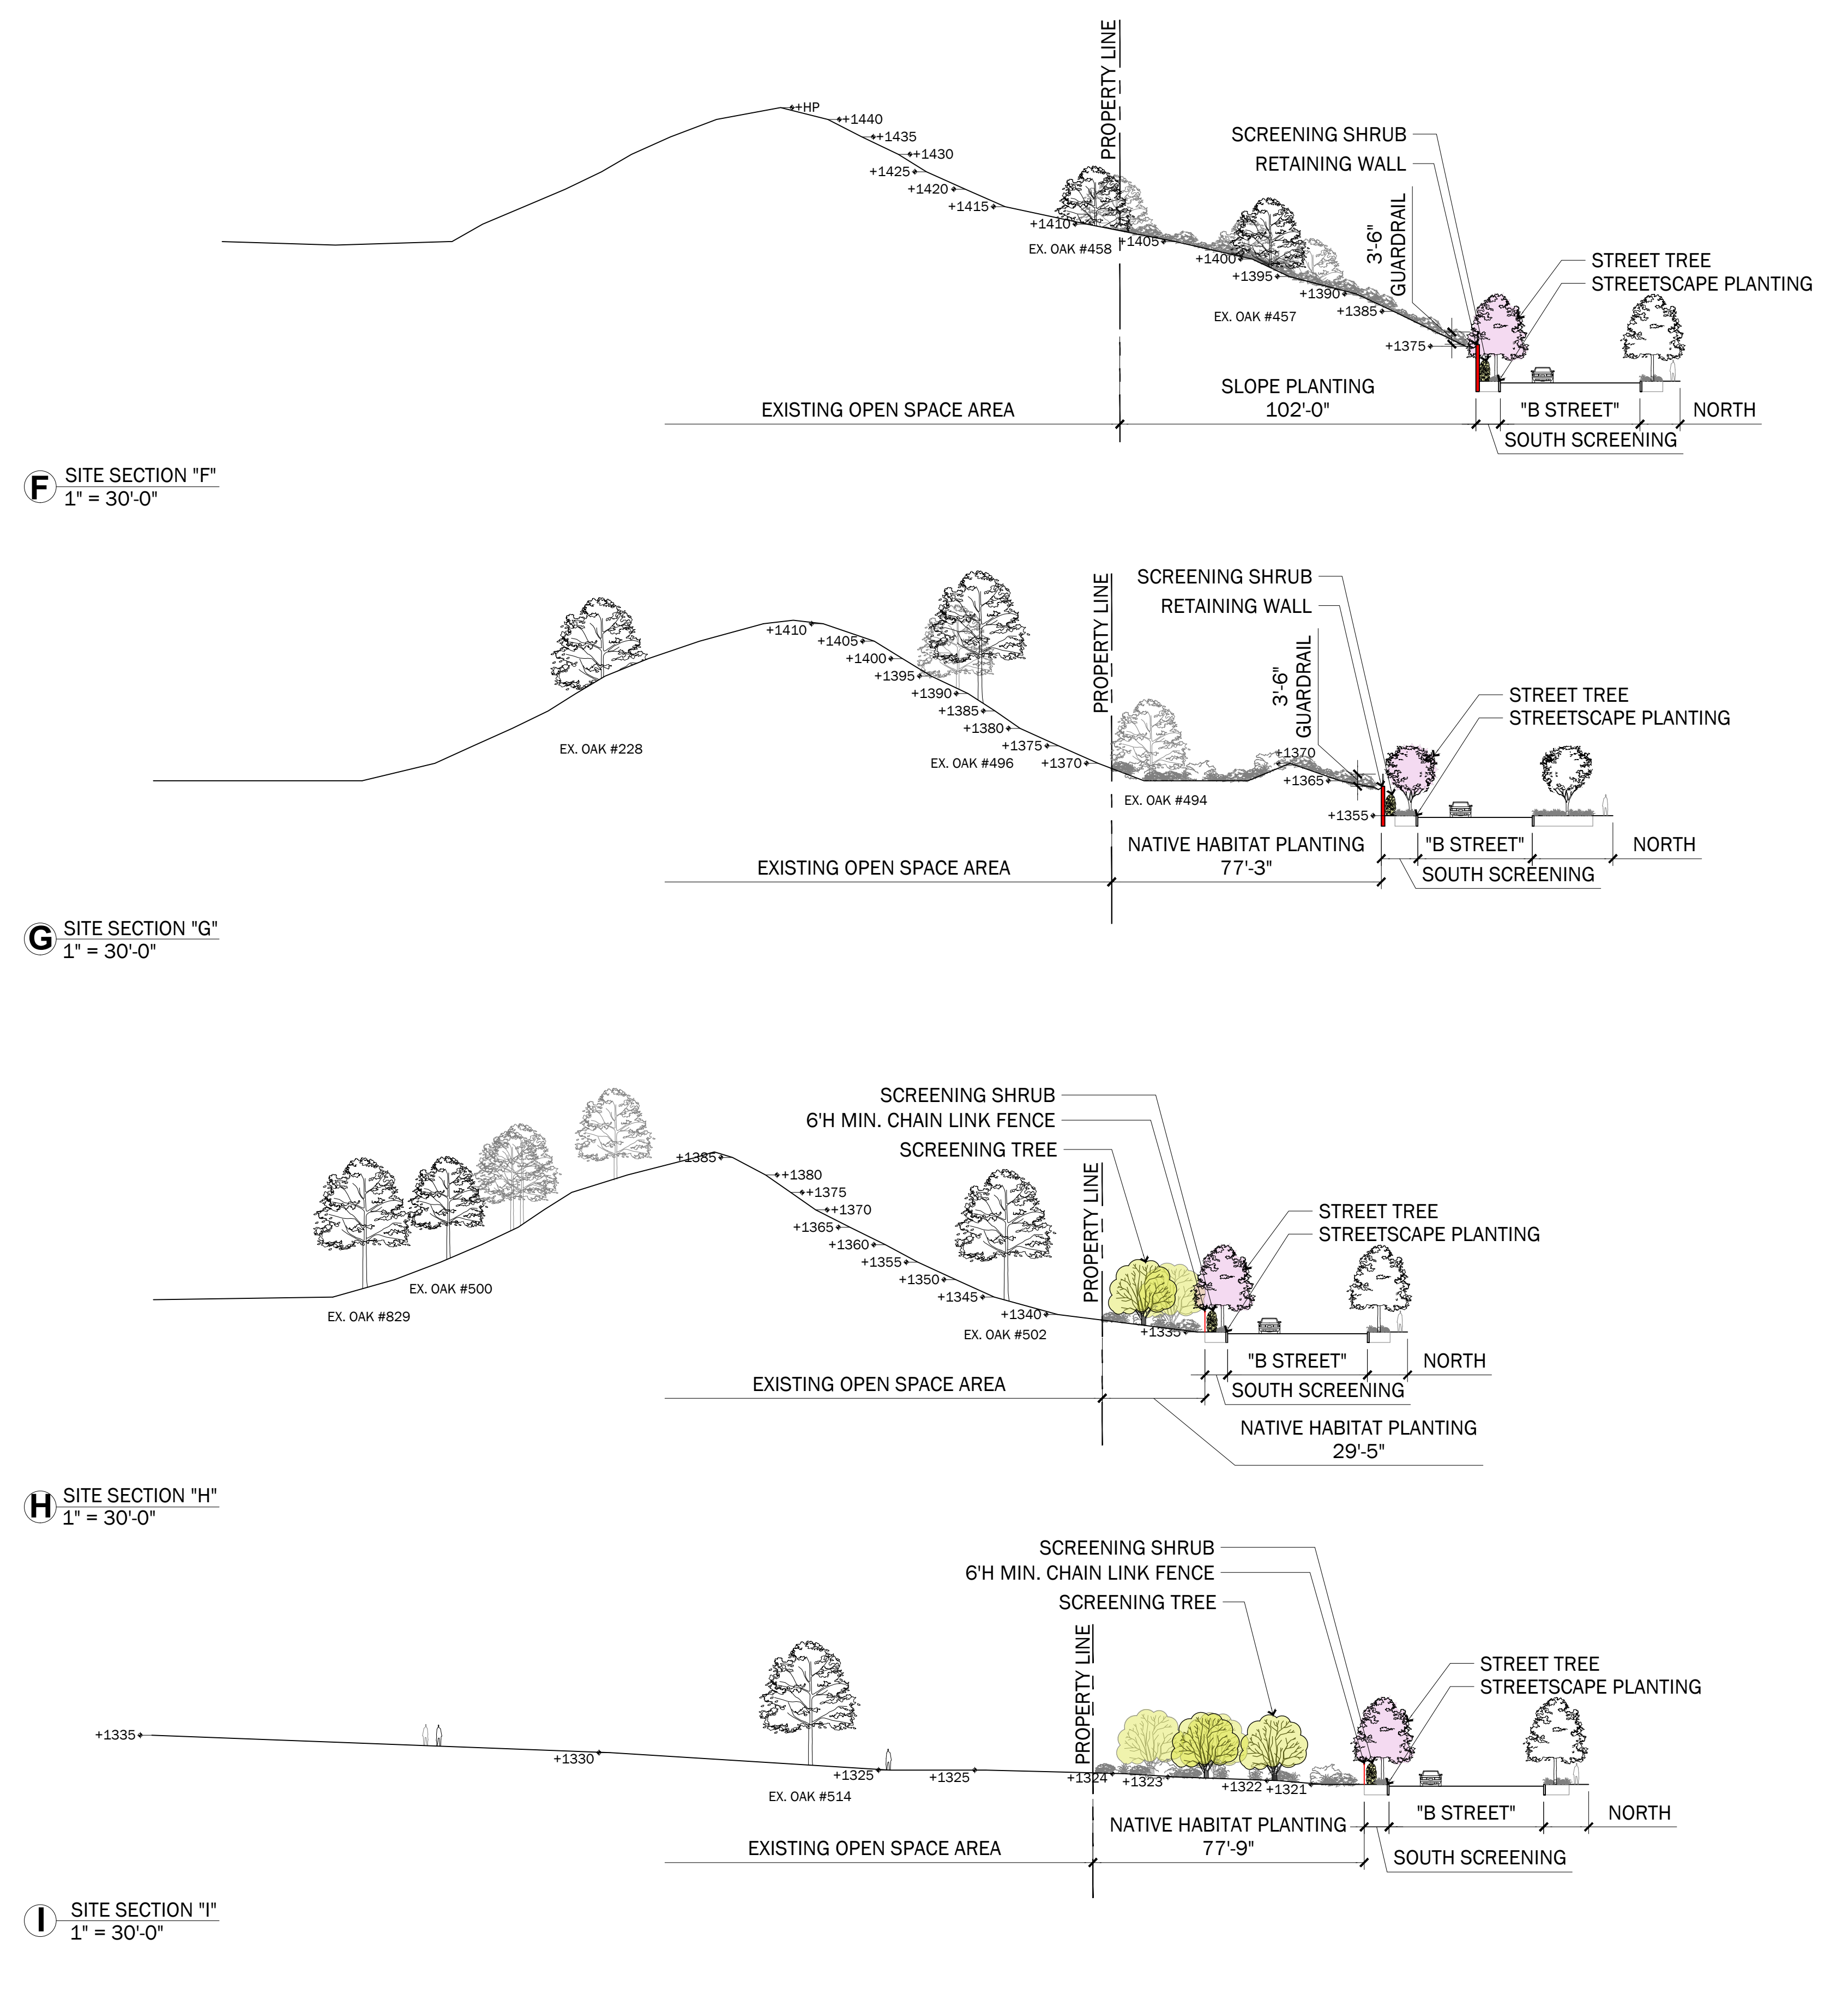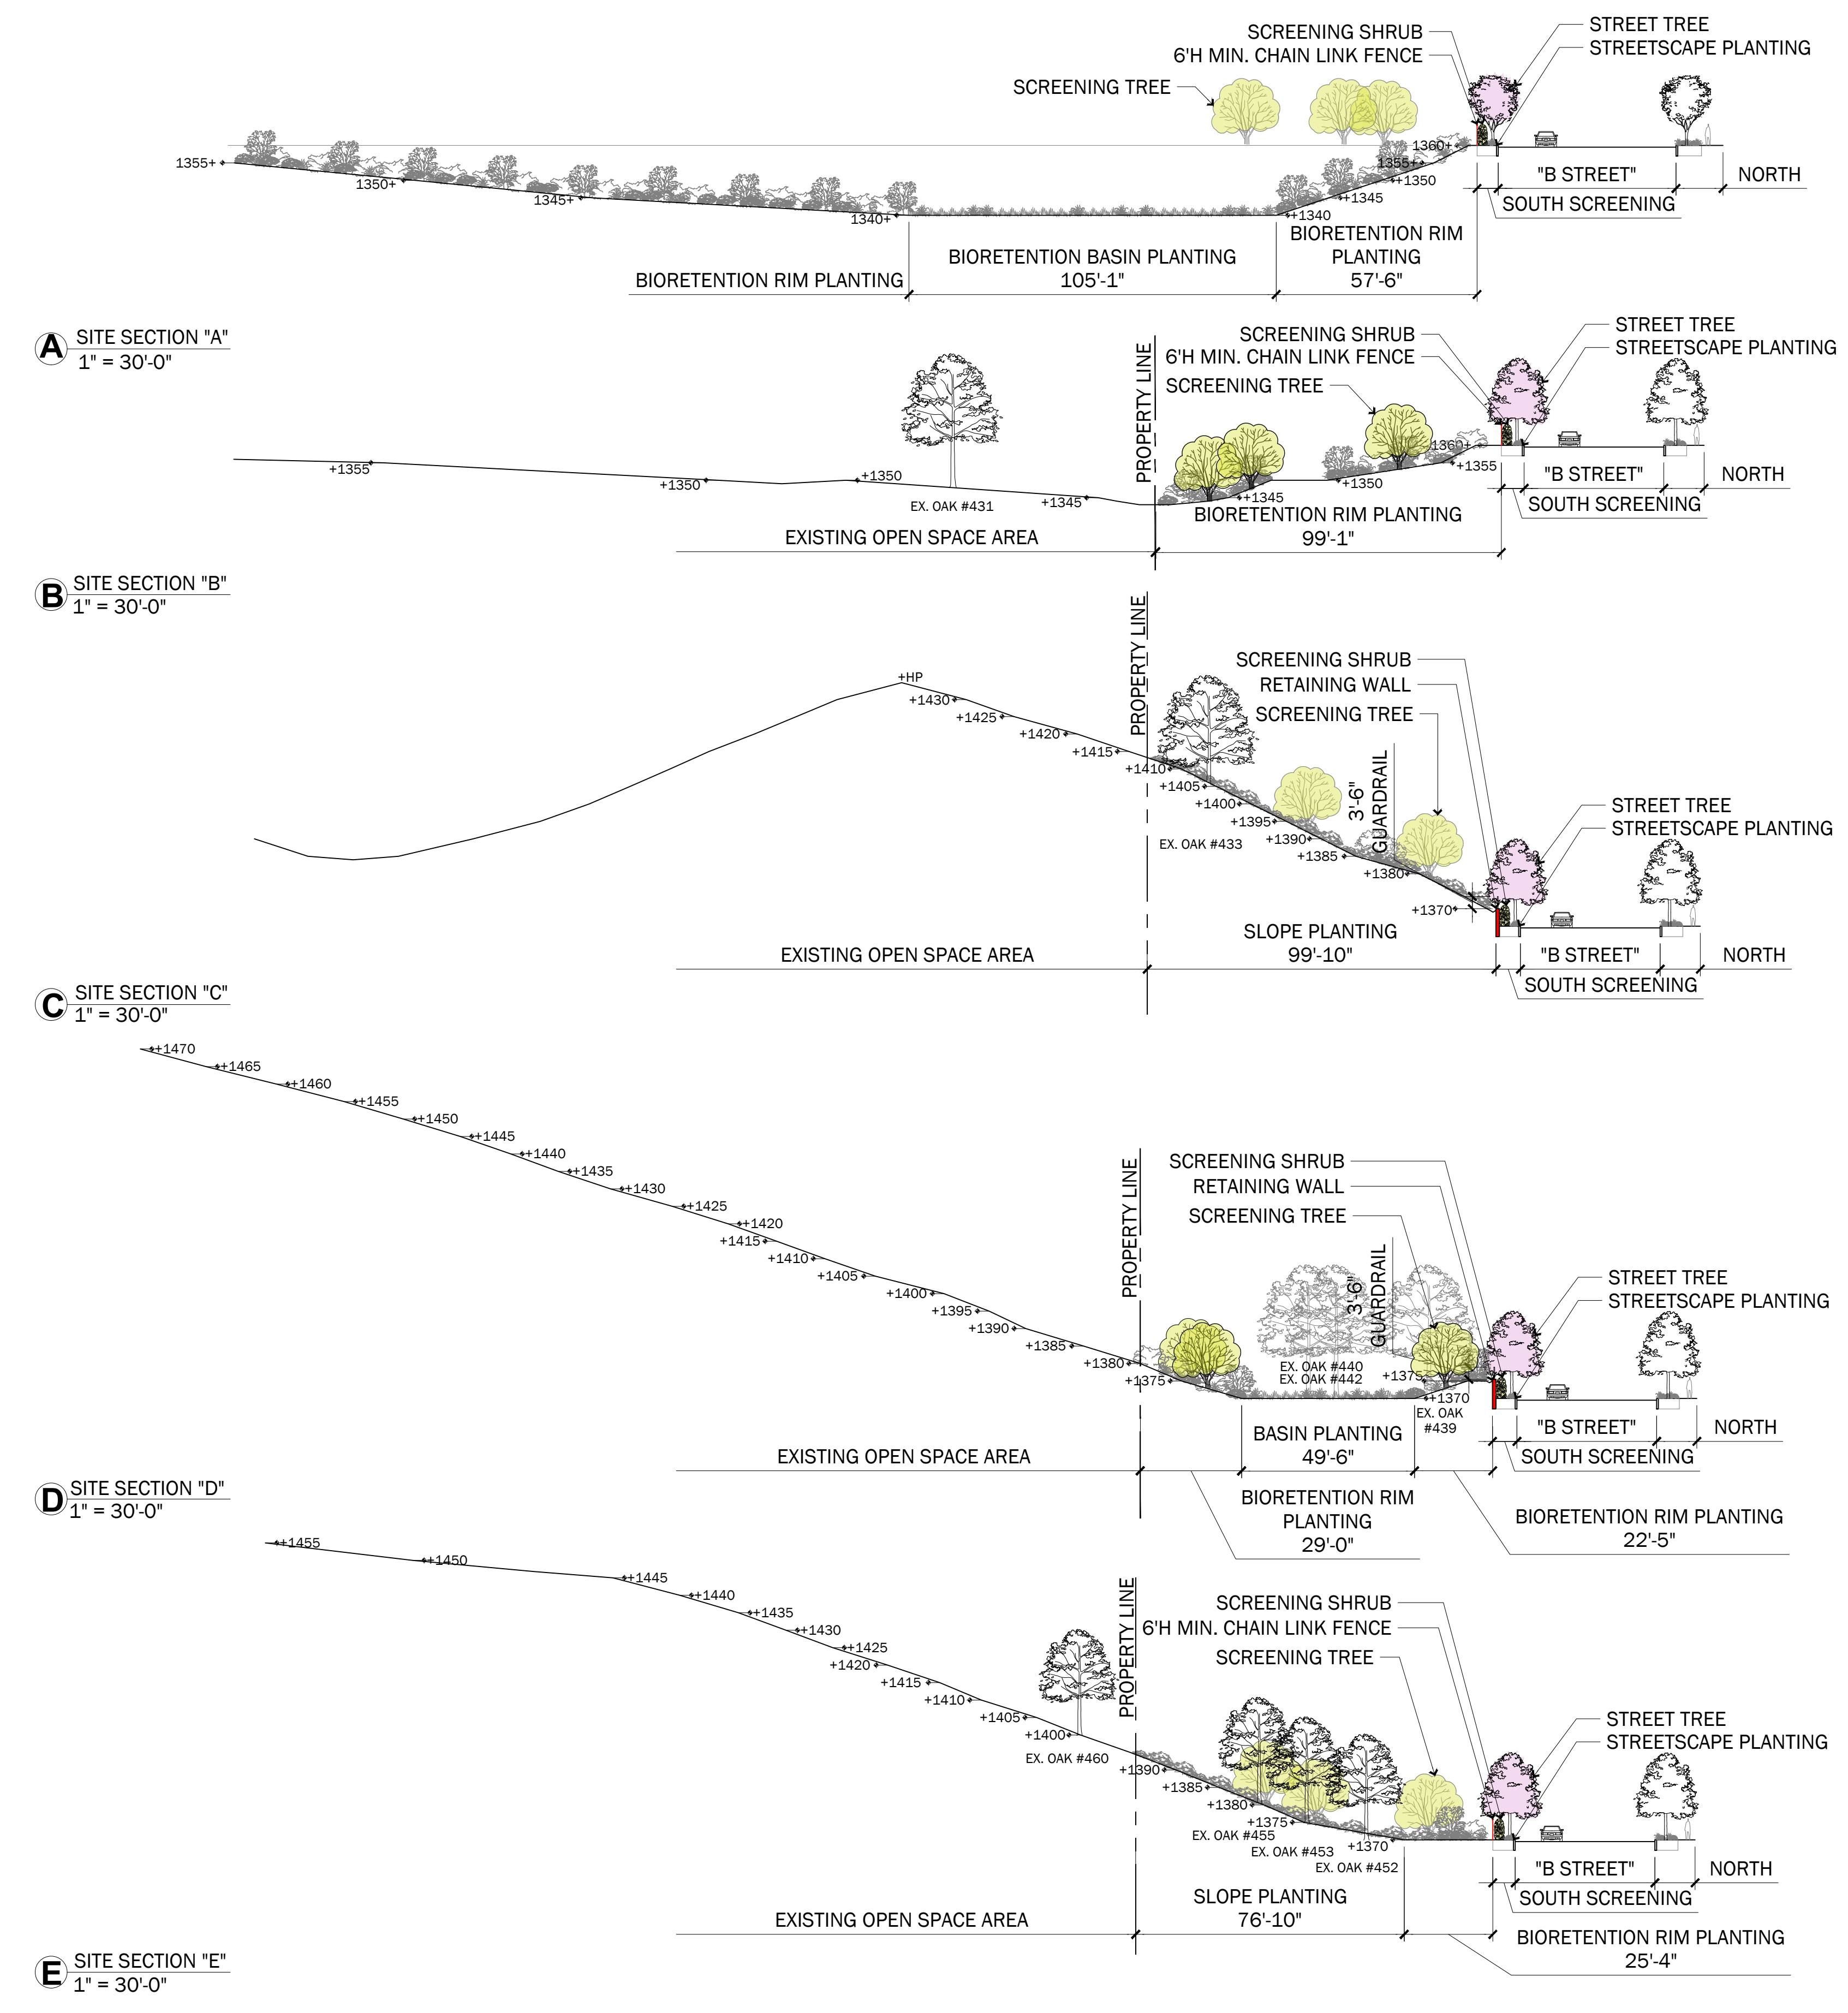

SCREENING STUDY

PROJECT  
 THE TRAILS AT LYONS CANYON  
 STEVENSON RANCH, CA 91321

REVISIONS

DATE	SYMBOL	DESCRIPTION
12/01/2023		STUDY
02/09/2024		STUDY

DATE	02/09/2024
PROJECT NO.	212107
DRAWN BY	KF
CHK BY	

SCREENING STUDY

**L-S**

SITE SECTIONS  
 1" = 30' - 0"