


Appendix 6-4

Line-of-Sight Exhibit

STOPPING LINE-OF-SIGHT EXHIBIT

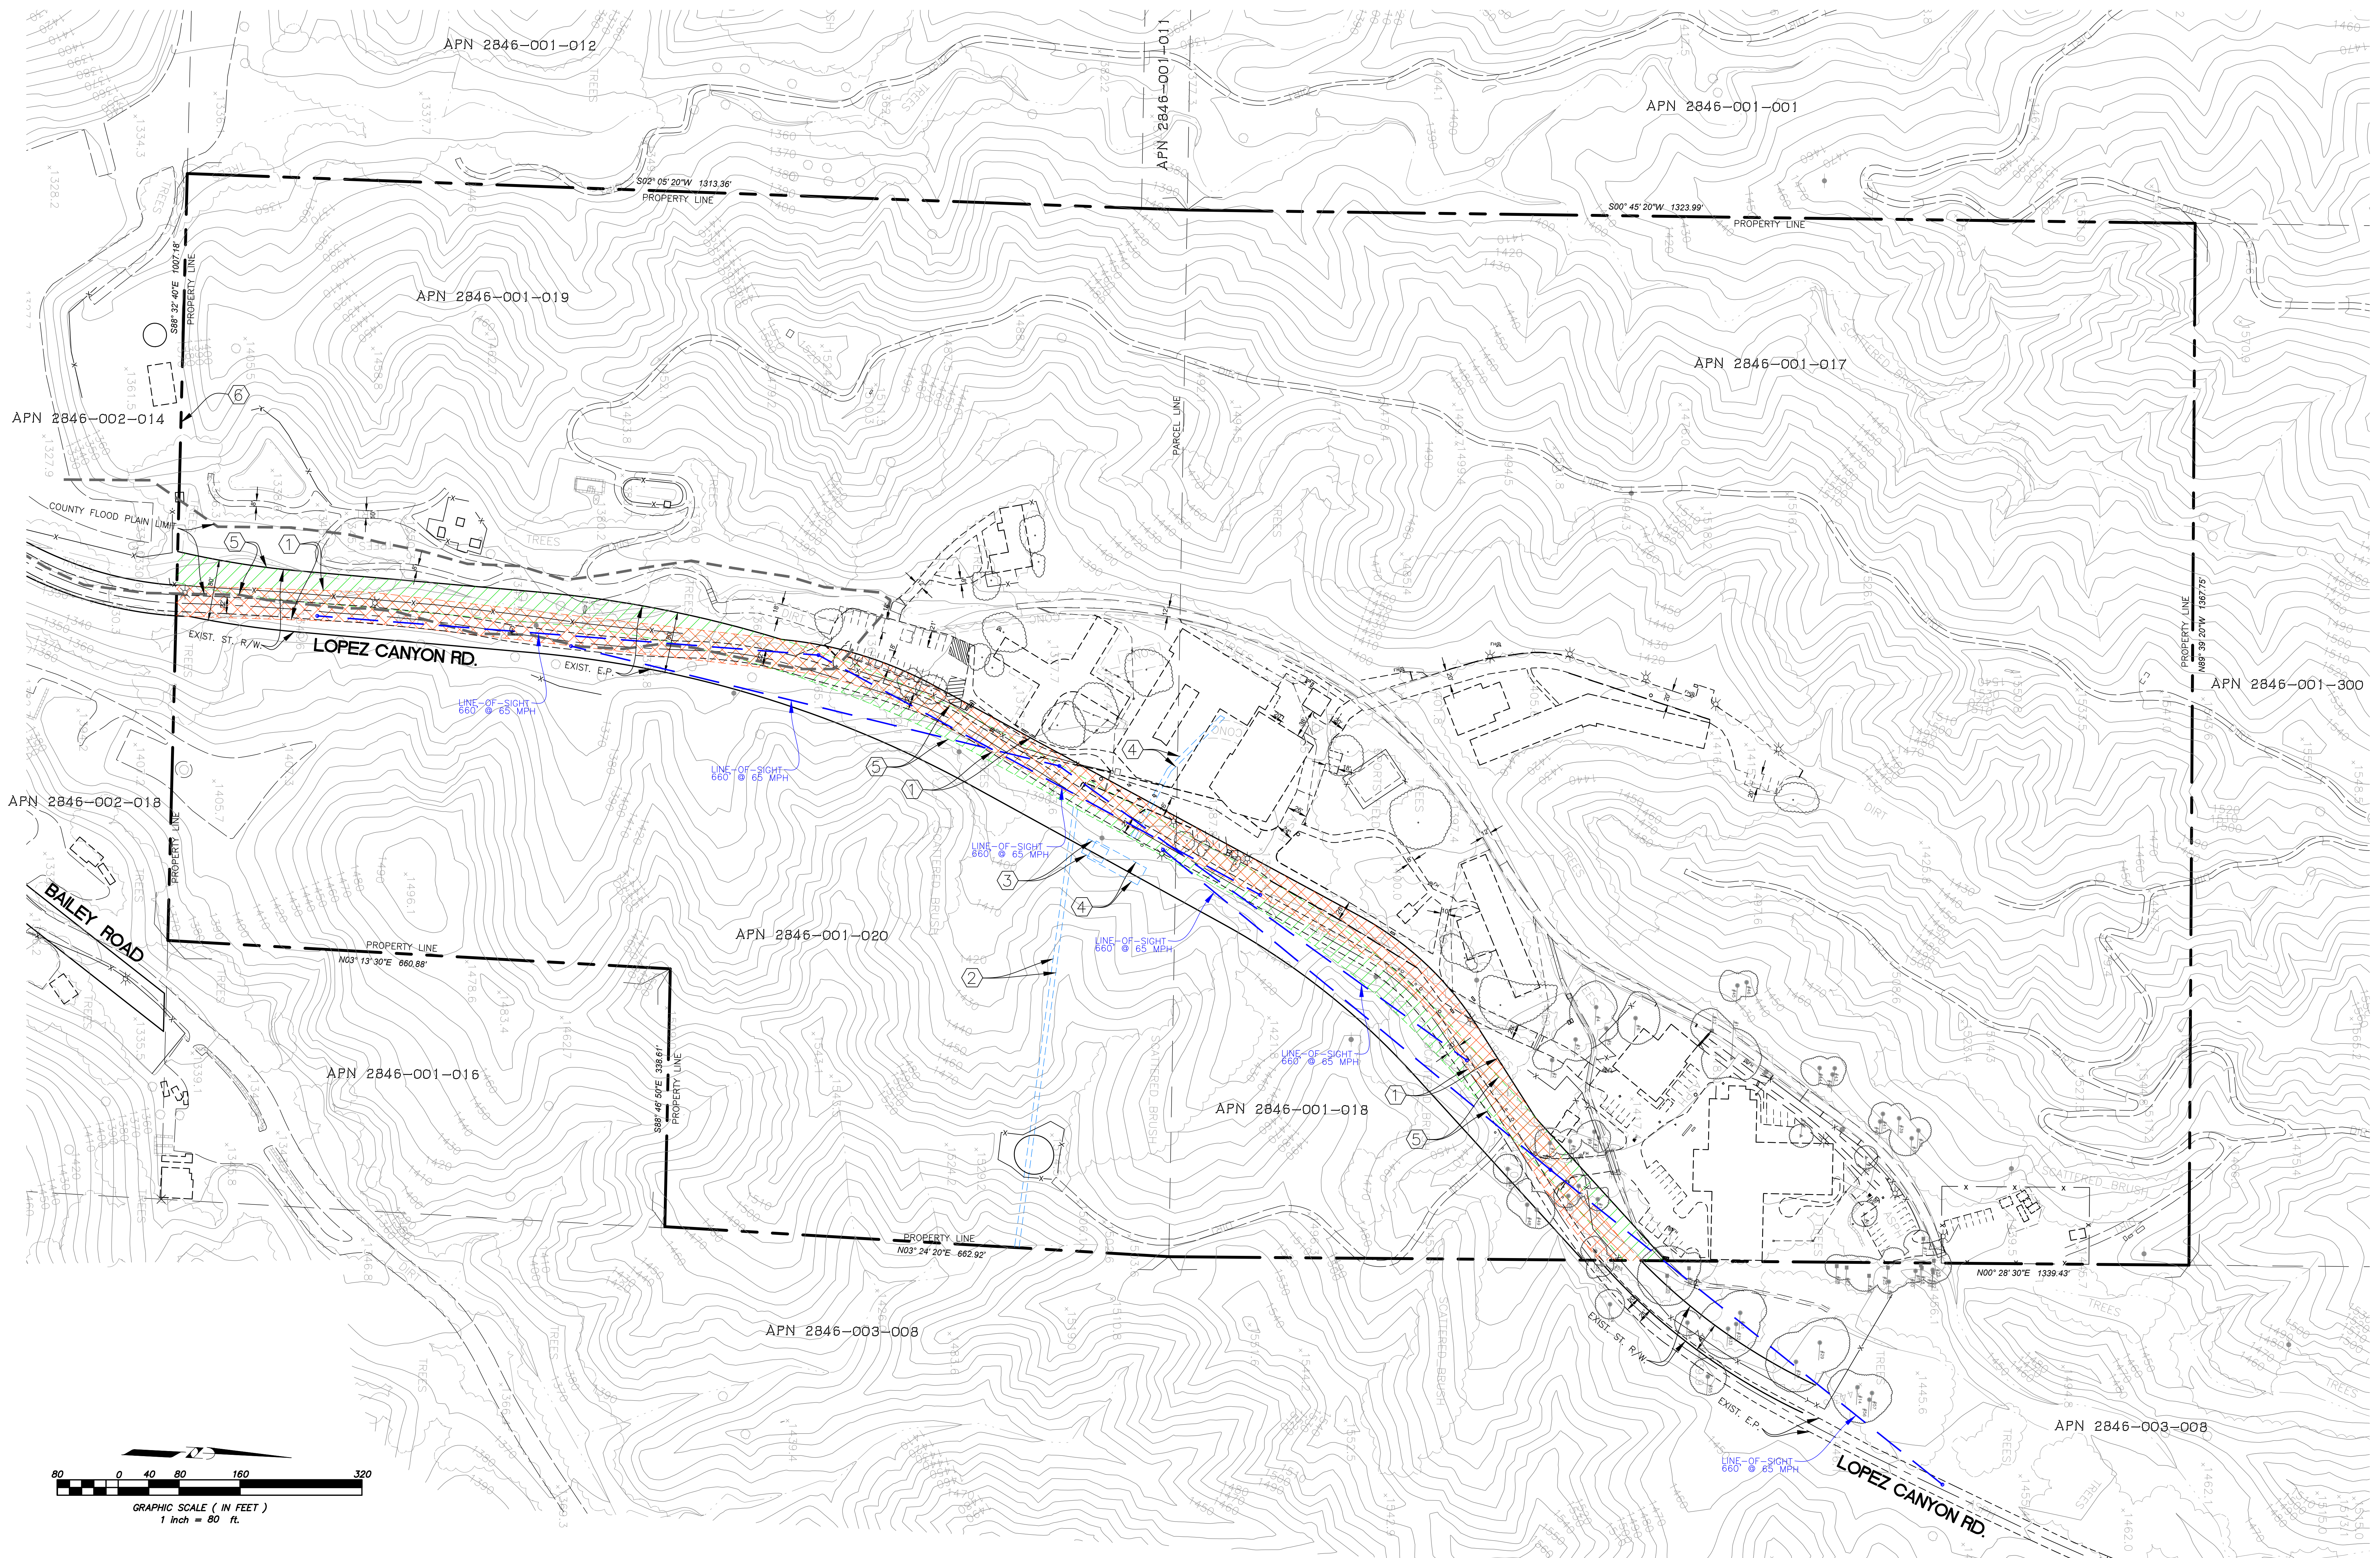

EASEMENT NOTES

1. A 40' easement
 Granted to: County of Los Angeles
 Purpose: public road and highway purposes
 Recorded: August 20, 1931, in Book 30293, Page 88, of Official Records
 Affects: Lopez Canyon Road
2. A variable easement
 Granted to: Southern California Edison Company, a Corporation
 Purpose: Public utilities
 Recorded: June 10, 1949, in Book 30293, Page 88, of Official Records
 Affects: That portion of Parcel 2 as described therein
3. An easement
 Granted to: Southern California Edison Company, a Corporation
 Purpose: Public utilities
 Recorded: September 20, 1965, as Instrument No. 3731, of Official Records
 Affects: a strip of land 20 feet in width as more particularly described therein.
4. An easement
 Granted to: Southern California Edison Company, a Corporation
 Purpose: Public utilities
 Recorded: September 20, 1965, as Instrument No. 3732, of Official Records
 Affects: A strip of land 6 feet in width and a strip of land 25 feet in width as more particularly described therein.
5. An easement
 Granted to: County of Los Angeles
 Purpose: public road and highway purposes
 Recorded: August 18, 1971, as Instrument No. 3602, of Official Records
 Affects: Lopez Canyon road
6. An easement
 Granted to: James Moe
 Purpose: ingress and egress and private roadway purposes
 Recorded: May 9, 1983, as Instrument No. 83-517096, of Official Records
 Affects: That portion of said land as more particularly described therein.
 NOT PLOTTABLE.

OWNER/DEVELOPER: UNION RESCUE MISSION 545 S. SAN PEDRO ST. LOS ANGELES, CA 90013 Ph: (213) 347-6300
LEGAL DESCRIPTION: APN. 2846-001-017, 2846-001-018 APN. 2846-001-019, 2846-001-020
CUP EXHIBIT "A" HOPE GARDEN SEQUOIA BUILDING UNION RESCUE MISSION 12249 LOPEZ CANYON ROAD IN THE UNINCORPORATED TERRITORY OF COUNTY OF LOS ANGELES, STATE OF CALIFORNIA.

PREPARED BY: LAND DESIGN CONSULTANTS, INC. <small>Land Planning, Civil Engineering, Surveying & Environmental Services</small> 800 Royal Oaks Dr., Suite 140, Monrovia, California 91016 Ph: (626) 578-7000, Fax: (626) 578-7373 http://www.ldca.com	
LDC Project No. 17019-005 SHEET 5 OF 6	<small>Robert R. Sims, R.C.E. No. 21649</small> <small>09/26/2022</small> <small>DATE</small>

DRAWN BY	12/07/2020	VERSION 2	
CHECKED BY			
DESIGNED BY			
LDC			
DATE CHANGED			REVISION