

Fuel Modification Plan Notes

EMBER RESISTANT ZONE

- Extends 5 feet beyond the edge of any combustible structure, accessory structure, appendage or projection. The areas beneath eaves, overhangs or parts of structures including attached decks and pergolas shall be included in the ember resistant zone.
- This area shall be free of materials or landscaping known to be receptive to flying embers.

ZONE A

- Extends 30 feet beyond the edge of any combustible structure, accessory structure, appendage or projection. Projections such as eaves, covered entryways, attached pergolas, decks, etc. shall be the point at which this distance is measured.
- Irrigation shall be provided to maintain healthy vegetation and fire resistance.
- Vegetation in this zone shall consist primarily of mowed grass, low growing ground covers and adequately spaced shrubs. The overall density and arrangement shall provide adequate defensible space and significantly reduce fire intensity.
- Plant species selected for Zone A shall possess characteristics which increase fire resistance. Such characteristics are high moisture content, plants producing little leaf litter, slow growing plants and plants that do not require pruning to reduce their size at maturity. Species selection should reference the Fuel Modification Plan List. The list is not a pre-approved plant list. Other species may be used subject to approval after review.
- Trees are generally not recommended except for dwarf varieties or mature trees less than 25' tall and wide at maturity. Trees shall be positioned so their canopies do not extend over the roof of any structure.
- Vines and climbing plants are not allowed on any combustible structure requiring review.

ZONE B

- Extends from the outer edge of Zone A an additional 70 feet for a total of 100 feet from the structure.
- Irrigation shall be provided to maintain healthy vegetation and fire resistance.
- Vegetation in this zone shall be arranged in a manner that does not create vertical or horizontal fuel ladders. Vegetation in this zone can be planted at a slightly higher density than Zone A but the overall density and arrangement shall provide adequate defensible space and significantly reduce fire intensity.
- Existing California native plants may be approved to remain if determined to be acceptable upon review and are properly spaced and maintained.
- Plant species selected for Zone B shall possess characteristics which increase fire resistance. Such characteristics are high moisture content, plants producing little leaf litter, slow growing plants and plants that do not require pruning to reduce their size at maturity. Species selection should reference the Fuel Modification Plan List. The list is not a pre-approved plant list. Other species may be used subject to approval after review.
- Trees in Zone B may be medium to large at maturity provided they are properly positioned and do not create ay vertical or horizontal fuel ladders. Tree selections are subject to denial upon review.

Zone C

- Extends from the outer edge of Zone B an additional 100 feet for a total of 200 feet from the structure.
- Maintenance/modification of vegetation exceeding 100 feet but not to exceed 200 feet from structures may be determined necessary. Any required maintenance/modification is to be determined upon on-site inspection (Fire Code 325.2.2)

Fire Access Road Zone

- Extends a minimum of 10 feet from the edge of any public or private road, driveways and turnarounds used by firefighting resources.
- Clear and remove flammable vegetation on each side of access roads (Fire Code 325.10).
- Fire access roads shall have an unobstructed vertical clearance a minimum width of 20' and vertically clear to the sky (Fire Code 503.2.1).
- Additional clearance beyond 10 feet may be required upon an on-site inspection.
- All proposed plantings, unless otherwise approved, shall be positioned so they do not obstruct access at maturity. Pruning will not be considered as an alternative to plant selection.

MAINTENANCE

Routine maintenance shall be regularly performed in all zones. Above all else, regular maintenance is paramount to the fire resistance of a well-planned fire-resistant landscape. Critical items are outlined below. Additional information may be found on our website listed in the header of this document.

- Start with the structure. Remove leaf litter and other combustible debris from roofs, eaves, rain gutters, etc.
- Ensure ember resistant zone is maintained free of any material known to be receptive to flying embers.
- Remove any plant or portion of a plant that is dead or dying throughout all zones.
- Remove downed, accumulated plant litter and dead wood throughout all zones.
- Prune to reduce the overall amount and continuity of fuels. Eliminate horizontal and vertical fuel ladders throughout all zones.
- All invasive species and their parts should be removed from the site.
- Ensure irrigation systems are functioning properly.
- Compliance with the fire code is a year-round responsibility Enforcement will occur following inspection by the Fire Department. Annual inspections for brush clearance code requirements are conducted following the natural drying of fine fuels between the months of April and June depending on the geographic region each dwelling exists.
- Inspection for compliance with an approved fuel modification plan may occur at any time.
- All future planting shall be in accordance with the County of Los Angeles Fire Department Fuel Modification Guidelines and approved prior to installation.

Approval of this Fuel Modification Plan constitutes approval for only those Codes reviewed as part of the Fuel Modification process and does not replace the needed approval of any other office or agency with jurisdiction and review responsibility for those items which may or may not be illustrated on the plan.

Notes:

1. All trees to be kept trimmed off of driveway.
2. All plant material to be maintained per fuel modification requirements.
3. Provide 5' pathway around all structures for fire access.

* NO PROPOSED NEW PLANTING



Photo A



Photo B



Photo C



Photo D



Photo E



Photo F


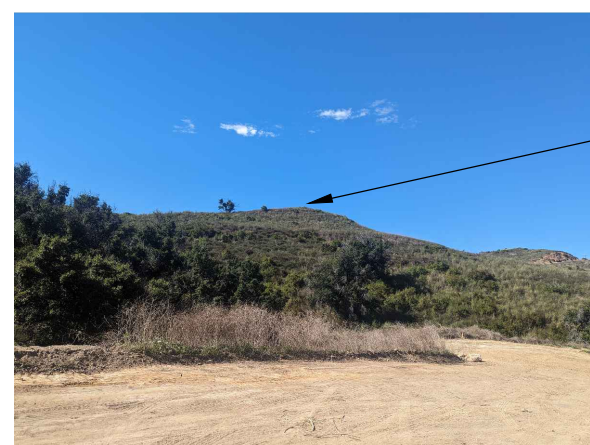


Photo G


Building site as
seen from Road
below

11096
COUNTY OF LOS ANGELES
FIRE DEPARTMENT
PREVENTION SERVICES BUREAU
PRELIMINARY
FUEL MODIFICATION PLAN

By _____ Date _____
FUEL MODIFICATION UNIT
The stamping of this plan and specifications
SHALL NOT be held to permit or to be an
approval of the violation of any provisions of
any County/City or State law

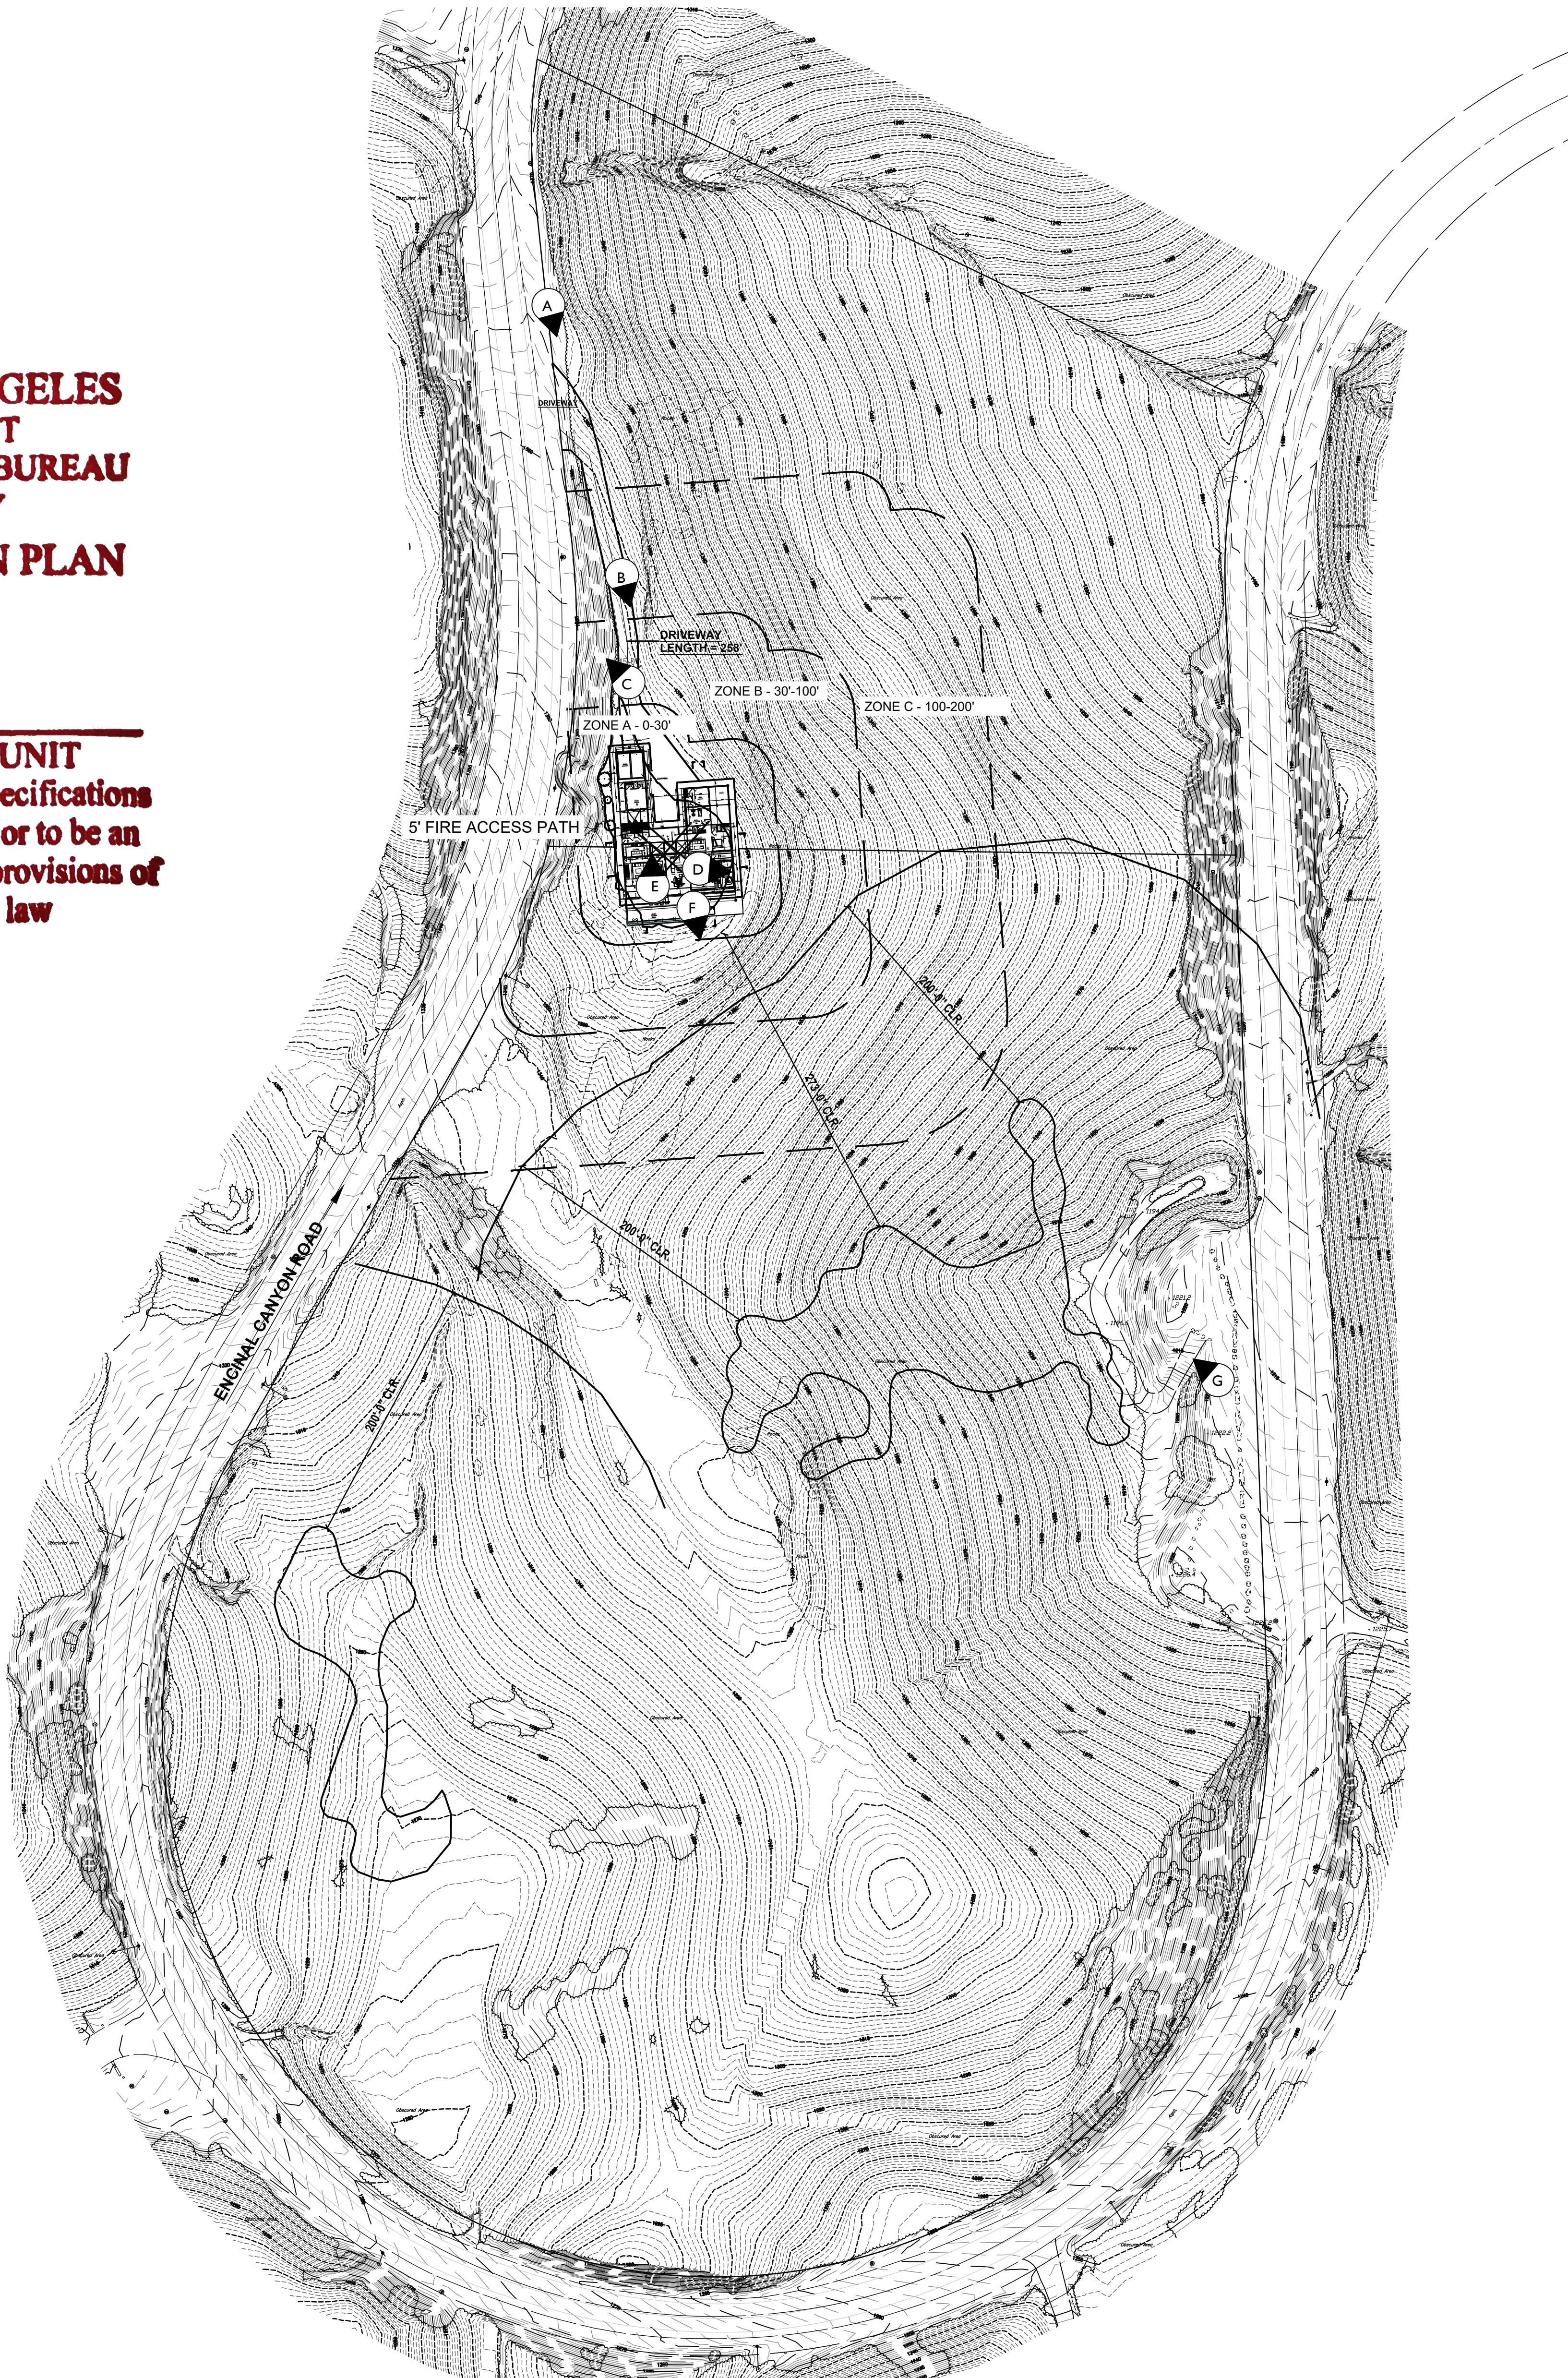

FUEL MODIFICATION SETBACK (SB) — — —
DISTANCE FROM STRUCTURE:
ZONE A = 0-30' FIRE ACCESS PATH
ZONE A = 0-30'
ZONE B = 30-100'
ZONE C = 100-200'
*NO FUEL MODIFICATION IN H1 OR H1 BUFFER
*DEADWOOD AND HAND TRIMMING ONLY AS
NEEDED IN H2 ZONE (SEE SHEET FM3)

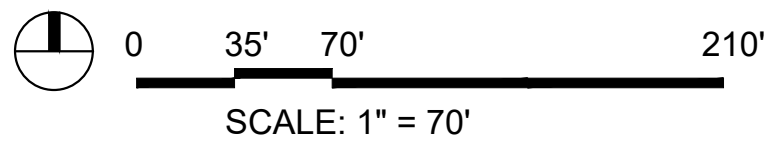

CALL 811
Know what's below
Call 811 before you dig

2570 ENCINAL CANYON RESIDENCE

2570 ENCINAL CANYON ROAD
MALIBU, CA 90265

APN#: 4472-027-017 and 4472-027-031

SITE PHOTOS
AND
EXISTING
MATERIALS

REVISIONS

DATE	NAME

Origin Date	01.01.17
Plot Date	01.01.17
Drawn By	JC
Checked By	JF

Sheet
FM-2

For Consultant Preparation Only. Not for Construction

JULIE FRIEDRICHSEN
DESIGN LLC.
Landscape Design
Box 1405 Topanga, CA 90290
tel 818 825 8580
jzdesign@verizon.net
www.juliefriedrichsen.com

Fuel Modification Plan Notes

EMBER RESISTANT ZONE

- Extends 5 feet beyond the edge of any combustible structure, accessory structure, appendage or projection. The areas beneath eaves, overhangs or parts of structures including attached decks and pergolas shall be included in the ember resistant zone.
- This area shall be free of materials or landscaping known to be receptive to flying embers.

ZONE A

- Extends 30 feet beyond the edge of any combustible structure, accessory structure, appendage or projection. Projections such as eaves, covered entryways, attached pergolas, decks, etc. shall be the point at which this distance is measured.
- Irrigation shall be provided to maintain healthy vegetation and fire resistance.
- Vegetation in this zone shall consist primarily of mowed grass, low growing ground covers and adequately spaced shrubs. The overall density and arrangement shall provide adequate defensible space and significantly reduce fire intensity.
- Plant species selected for Zone A shall possess characteristics which increase fire resistance. Such characteristics are high moisture content, plants producing little leaf litter, slow growing plants and plants that do not require pruning to reduce their size at maturity. Species selection should reference the Fuel Modification Plan List. The list is not a pre-approved plant list. Other species may be used subject to approval after review.
- Trees are generally not recommended except for dwarf varieties or mature trees less than 25' tall and wide at maturity. Trees shall be positioned so their canopies do not extend over the roof of any structure.
- Vines and climbing plants are not allowed on any combustible structure requiring review.

ZONE B

- Extends from the outer edge of Zone A an additional 70 feet for a total of 100 feet from the structure.
- Irrigation shall be provided to maintain healthy vegetation and fire resistance.
- Vegetation in this zone shall be arranged in a manner that does not create vertical or horizontal fuel ladders. Vegetation in this zone can be planted at a slightly higher density than Zone A but the overall density and arrangement shall provide adequate defensible space and significantly reduce fire intensity.
- Existing California native plants may be approved to remain if determined to be acceptable upon review and are properly spaced and maintained.
- Plant species selected for Zone B shall possess characteristics which increase fire resistance. Such characteristics are high moisture content, plants producing little leaf litter, slow growing plants and plants that do not require pruning to reduce their size at maturity. Species selection should reference the Fuel Modification Plant List. The list is not a pre-approved plant list. Other species may be used subject to approval after review.
- Trees in Zone B may be medium to large at maturity provided they are properly positioned and do not create any vertical or horizontal fuel ladders. Tree selections are subject to denial upon review.

Zone C

- Extends from the outer edge of Zone B an additional 100 feet for a total of 200 feet from the structure.
- Maintenance/modification of vegetation exceeding 100 feet but not to exceed 200 feet from structures may be determined necessary. Any required maintenance/modification is to be determined upon on-site inspection (Fire Code 325.2.2)

Fire Access Road Zone

- Extends a minimum of 10 feet from the edge of any public or private road, driveways and turnarounds used by firefighting resources.
- Clear and remove flammable vegetation on each side of access roads (Fire Code 325.10).
- Fire access roads shall have an unobstructed vertical clearance a minimum width of 20' and vertically clear to the sky (Fire Code 503.2.1).
- Additional clearance beyond 10 feet may be required upon an on-site inspection.
- All proposed plantings, unless otherwise approved, shall be positioned so they do not obstruct access at maturity. Pruning will not be considered as an alternative to plant selection.


MAINTENANCE

Routine maintenance shall be regularly performed in all zones. Above all else, regular maintenance is paramount to the fire resistance of a well-planned fire-resistant landscape. Critical items are outlined below. Additional information may be found on our website listed in the header of this document.

- Start with the structure. Remove leaf litter and other combustible debris from roofs, eaves, rain gutters, etc.
- Ensure ember resistant zone is maintained free of any material known to be receptive to flying embers.
- Remove any plant or portion of a plant that is dead or dying throughout all zones.
- Remove downed, accumulated plant litter and dead wood throughout all zones.
- Prune to reduce the overall amount and continuity of fuels. Eliminate horizontal and vertical fuel ladders throughout all zones.
- All invasive species and their parts should be removed from the site.
- Ensure irrigation systems are functioning properly.
- Compliance with the fire code is a year-round responsibility Enforcement will occur following inspection by the Fire Department. Annual inspections for brush clearance code requirements are conducted following the natural drying of fine fuels between the months of April and June depending on the geographic region each dwelling exists.
- Inspection for compliance with an approved fuel modification plan may occur at any time.
- All future planting shall be in accordance with the County of Los Angeles Fire Department Fuel Modification Guidelines and approved prior to installation.


Approval of this Fuel Modification Plan constitutes approval for only those Codes reviewed as part of the Fuel Modification process and does not replace the needed approval of any other office or agency with jurisdiction and review responsibility for those items which may or may not be illustrated on the plan.

NO PROPOSED NEW PLANTING

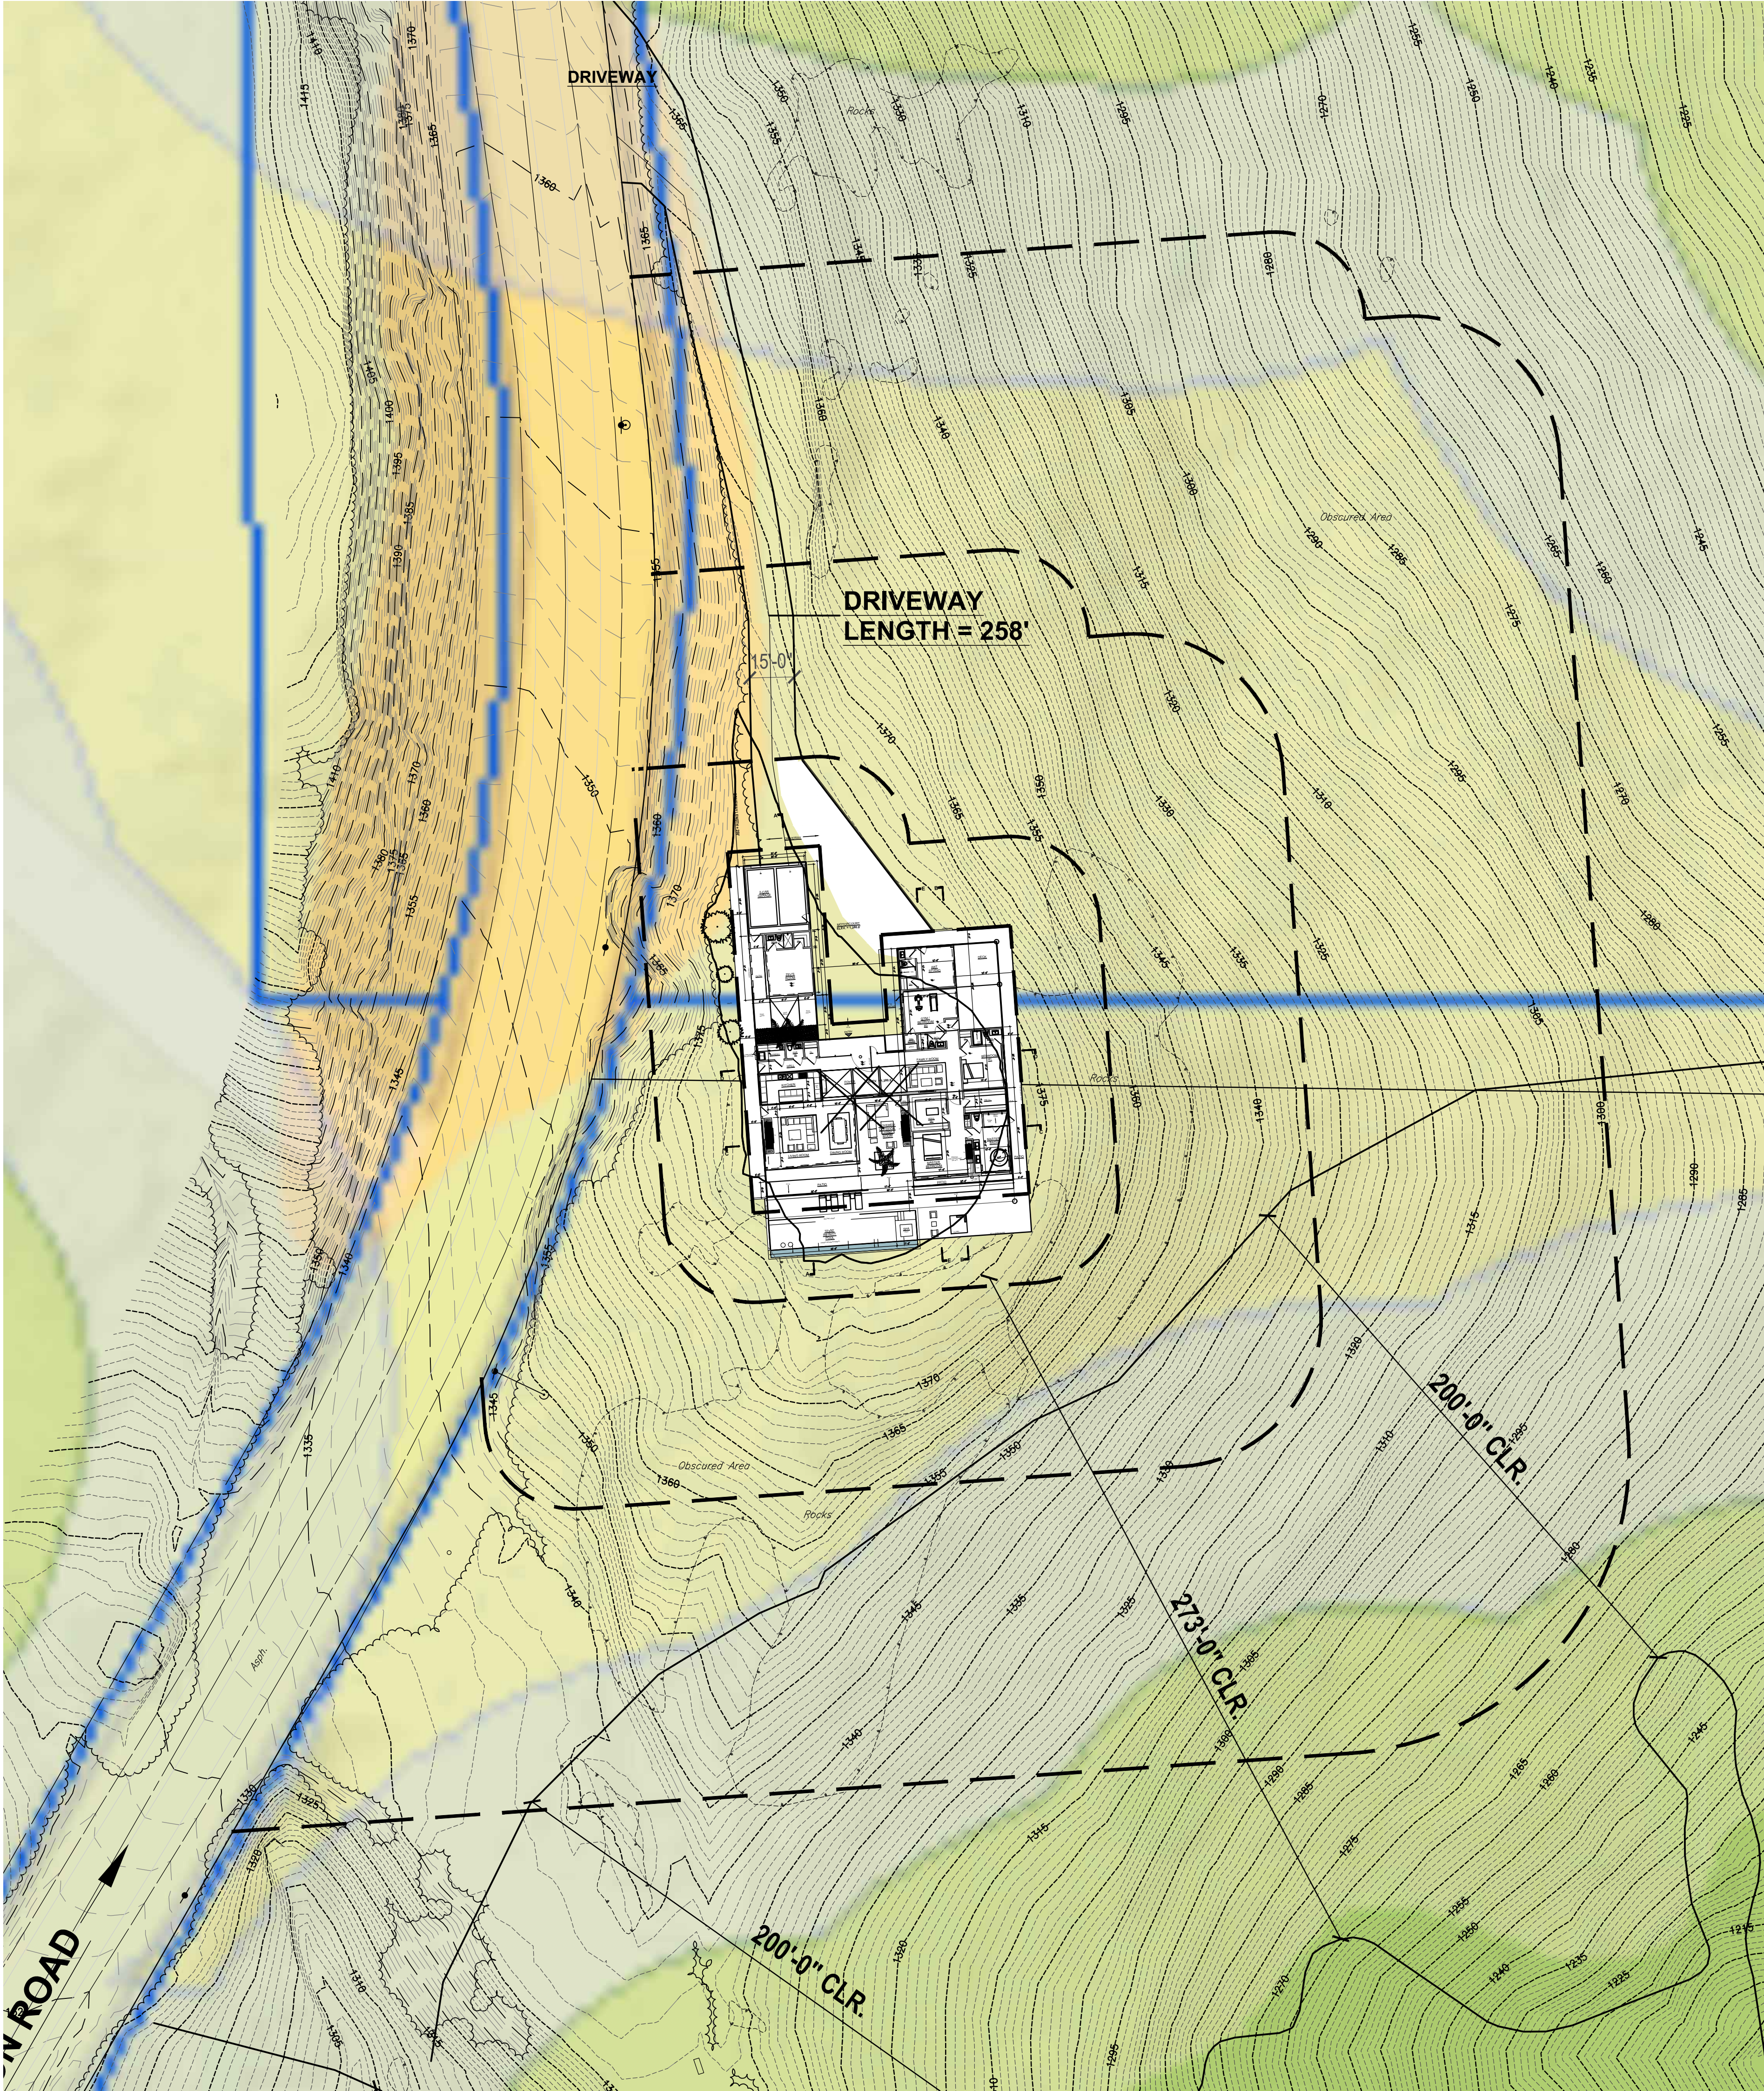

- H1 Habitat
- H1 Habitat 100-
- H1 Habitat Quiet
- H2 Habitat
- H2 Habitat (High
- H3 Habitat

FUEL MODIFICATION SETBACK (SB) — — — — —
DISTANCE FROM STRUCTURE:
ZONE A = 0-5' FIRE ACCESS PATH
ZONE A = 0-30'
ZONE B = 30-100'
ZONE C = 100-200'
• No Fuel modification in H1 or H1 Buffer zones
• Deadwood and hand trimming only as needed in H2 zones

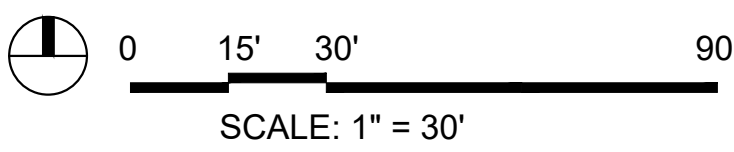

DIGALERT
CALL 811
Know what's below
Call 811 before you dig

2570 ENCINAL CANYON RESIDENCE

2570 ENCINAL CANYON ROAD
MALIBU, CA 90265

APN#:4472-027-017 and 4472-027-031

LANDSCAPE
PLAN
AND FUEL
MODIFICATION
NOTES with
HABITAT MAP

REVISIONS

DATE	NAME

Origin Date:	01.01.17
Plot Date:	01.01.17
Drawn By:	JC
Checked By:	JF

Sheet:
FM-3

JULIE FRIEDRICHSEN
DESIGN LLC.
Landscape Design
Box 1405 Topanga, CA 90290
tel 818 625 8580
jzdesign@verizon.net
www.juliefriedrichsen.com