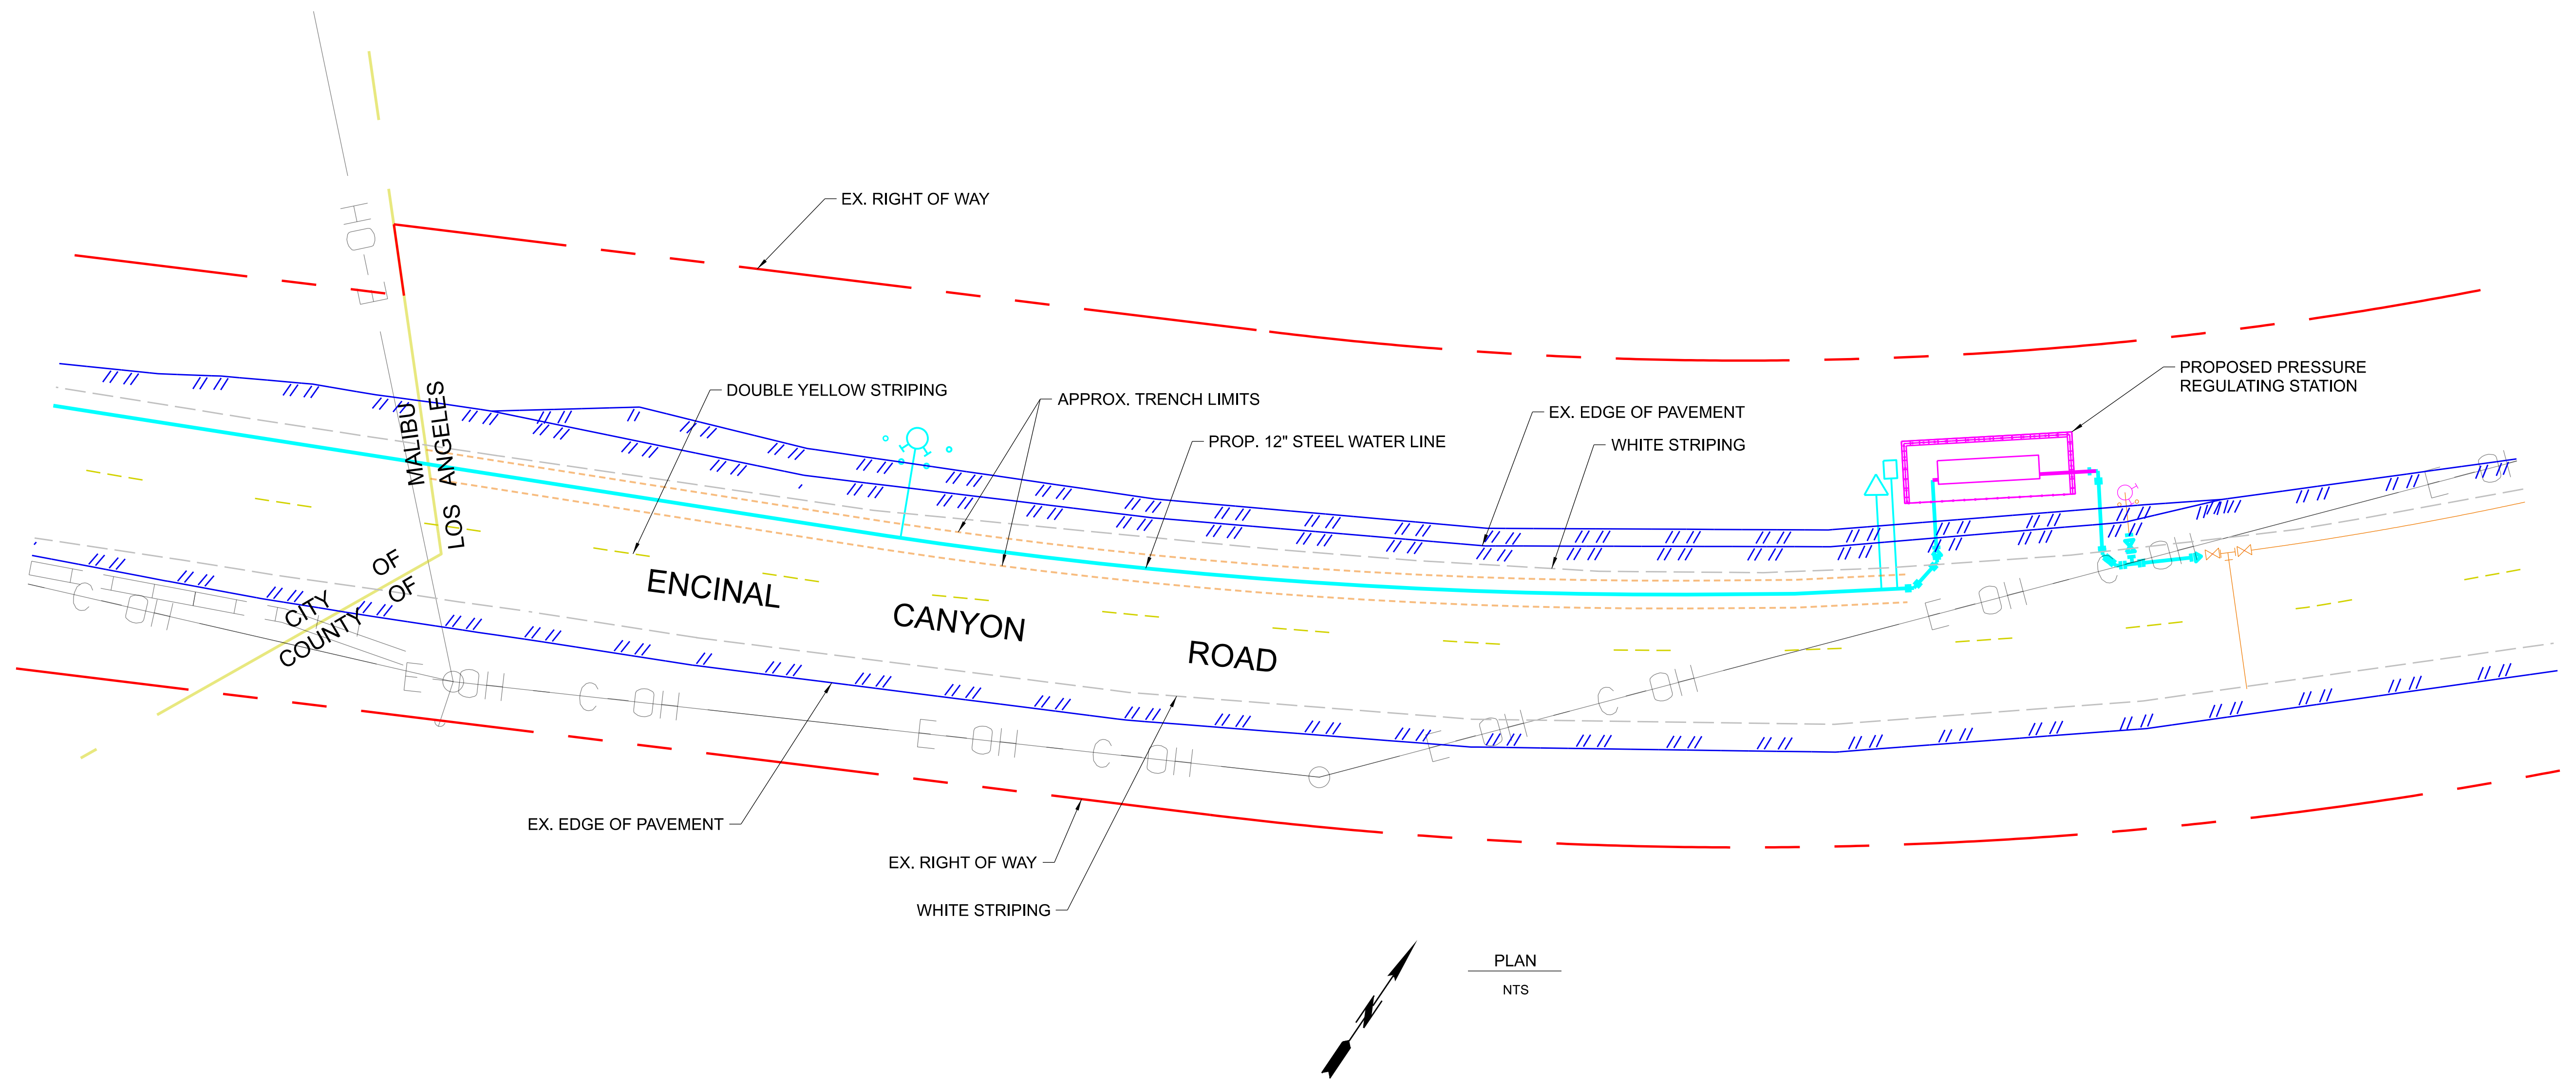


PLAN
NTS

NOT FOR CONSTRUCTION
INFORMATIONAL USE ONLY

LOS ANGELES COUNTY PUBLIC WORKS
WATERWORKS DISTRICT NO. 29, MALIBU

ENCINAL CANYON RD
EMERGENCY INTERCONNECTION

PIPE EXHIBIT

PROJ ID	WWD2900082	PCA	Y5292334	SPEC	WWD 29-803	SHEET	1	OF	1
---------	------------	-----	----------	------	------------	-------	---	----	---

FILE NAME

DATE LAST SAVED:

CHECKER

DESIGNER

DRAFTER